






FRONT VIEW
SCALE: NO SCALE

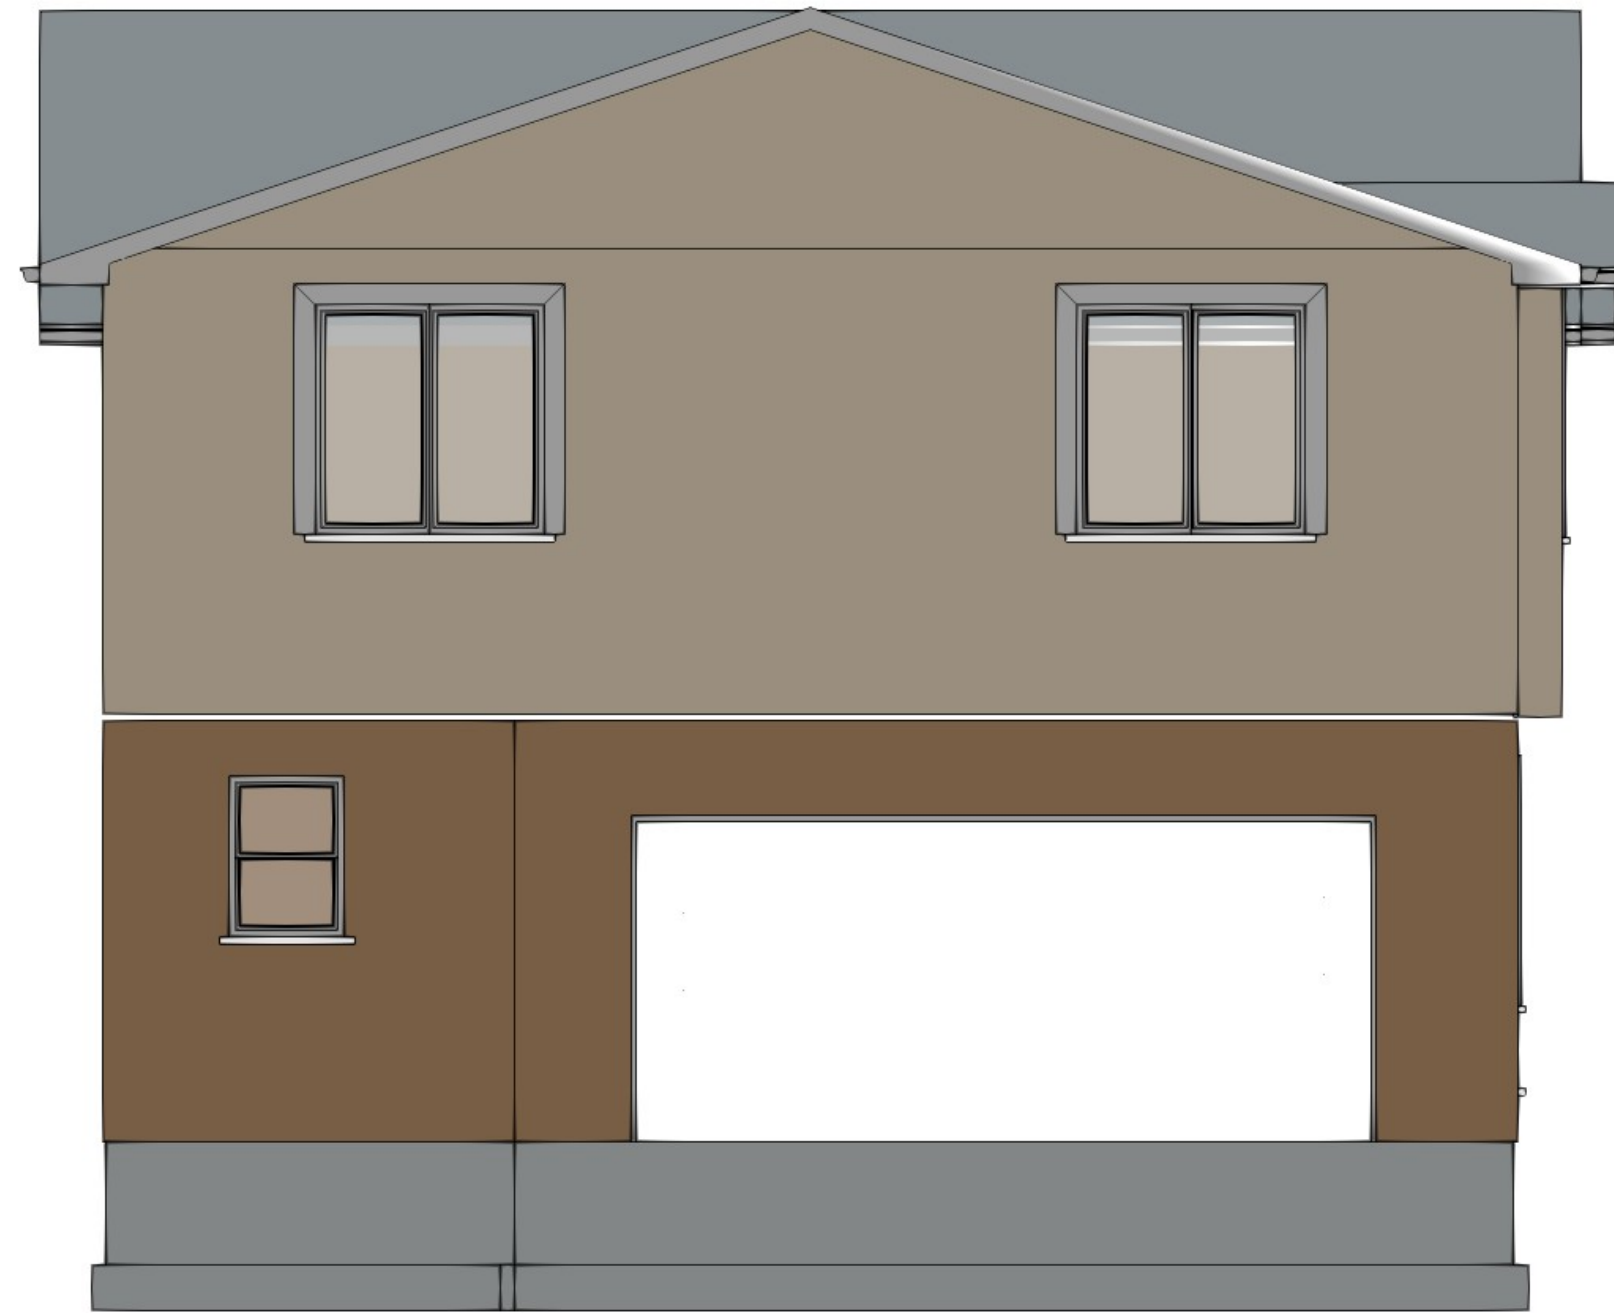

LEFT VIEW
SCALE: NO SCALE

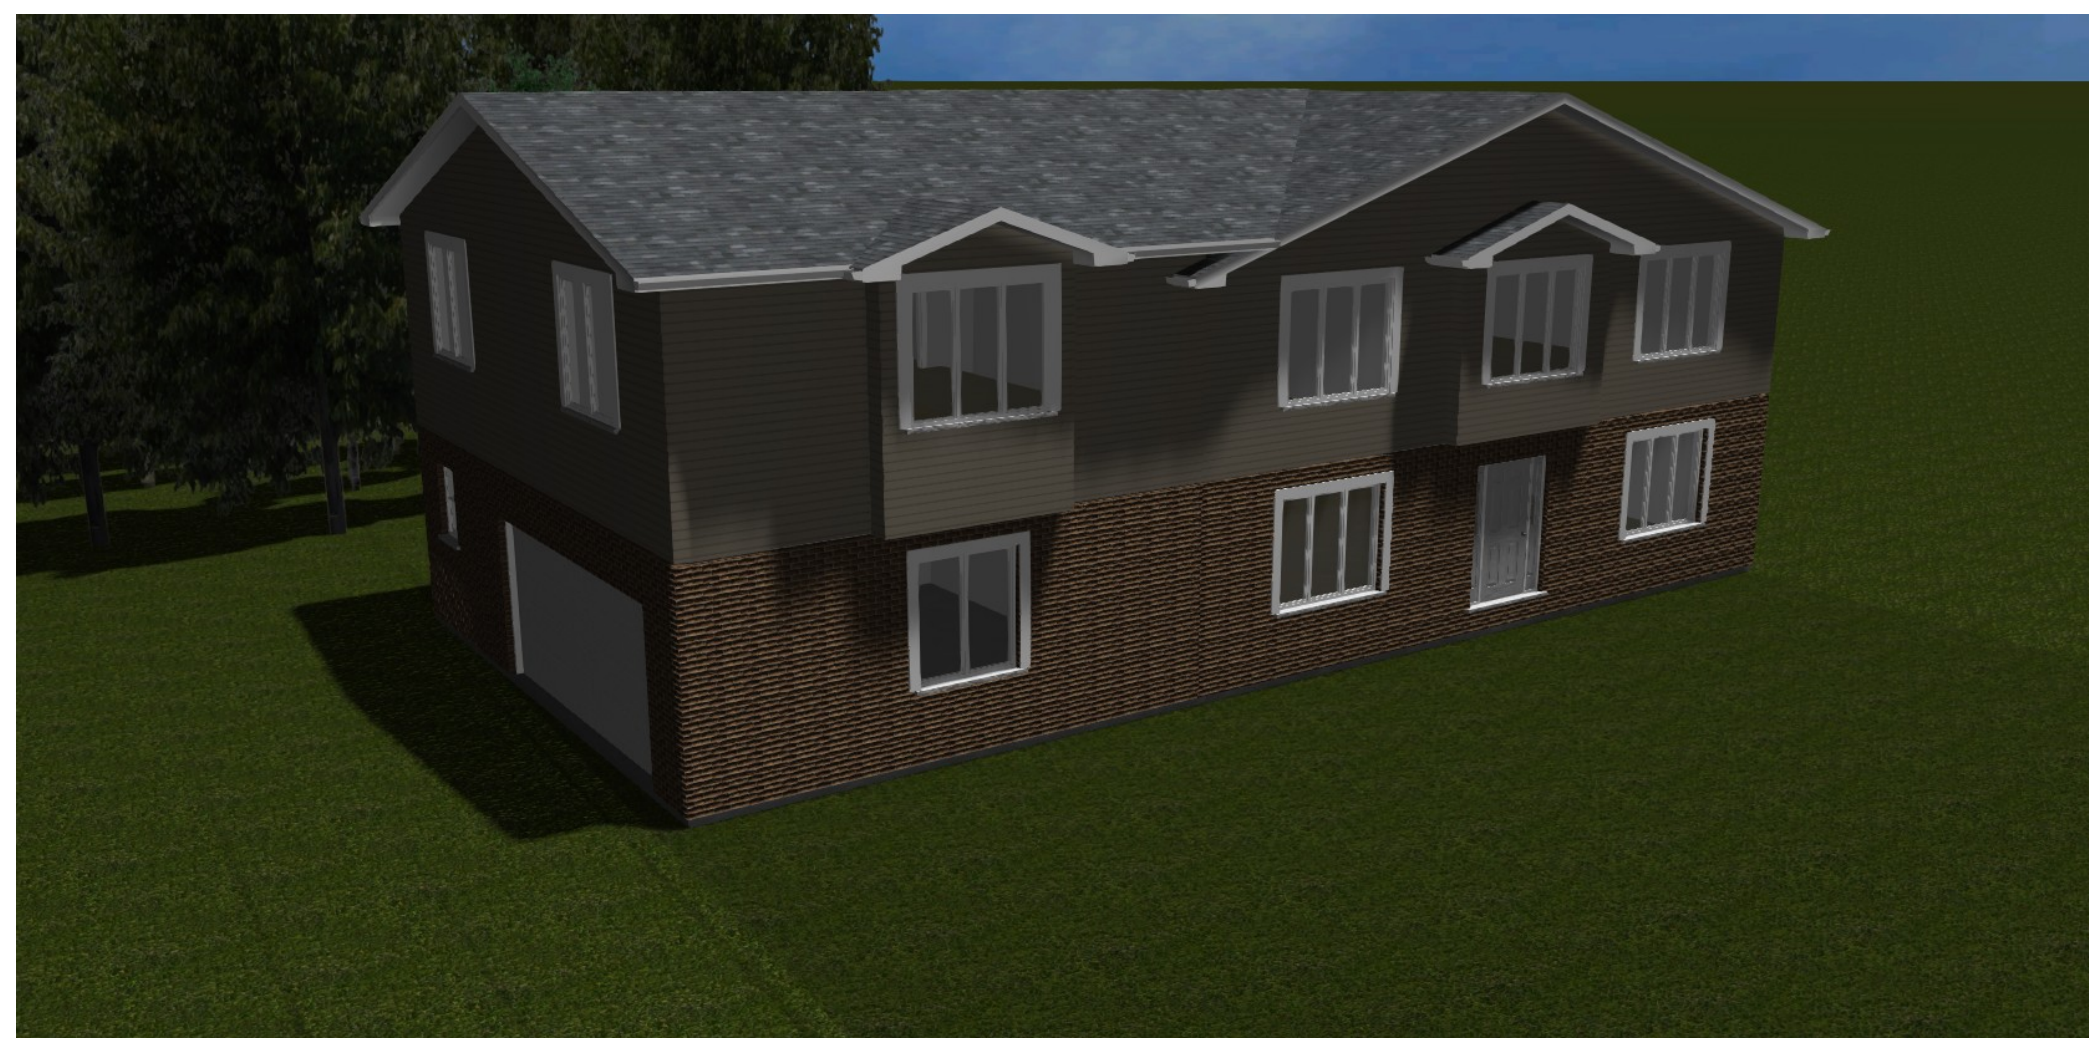


FRONT PICTURE
SCALE: NO SCALE (NO TRIM SHOWN)

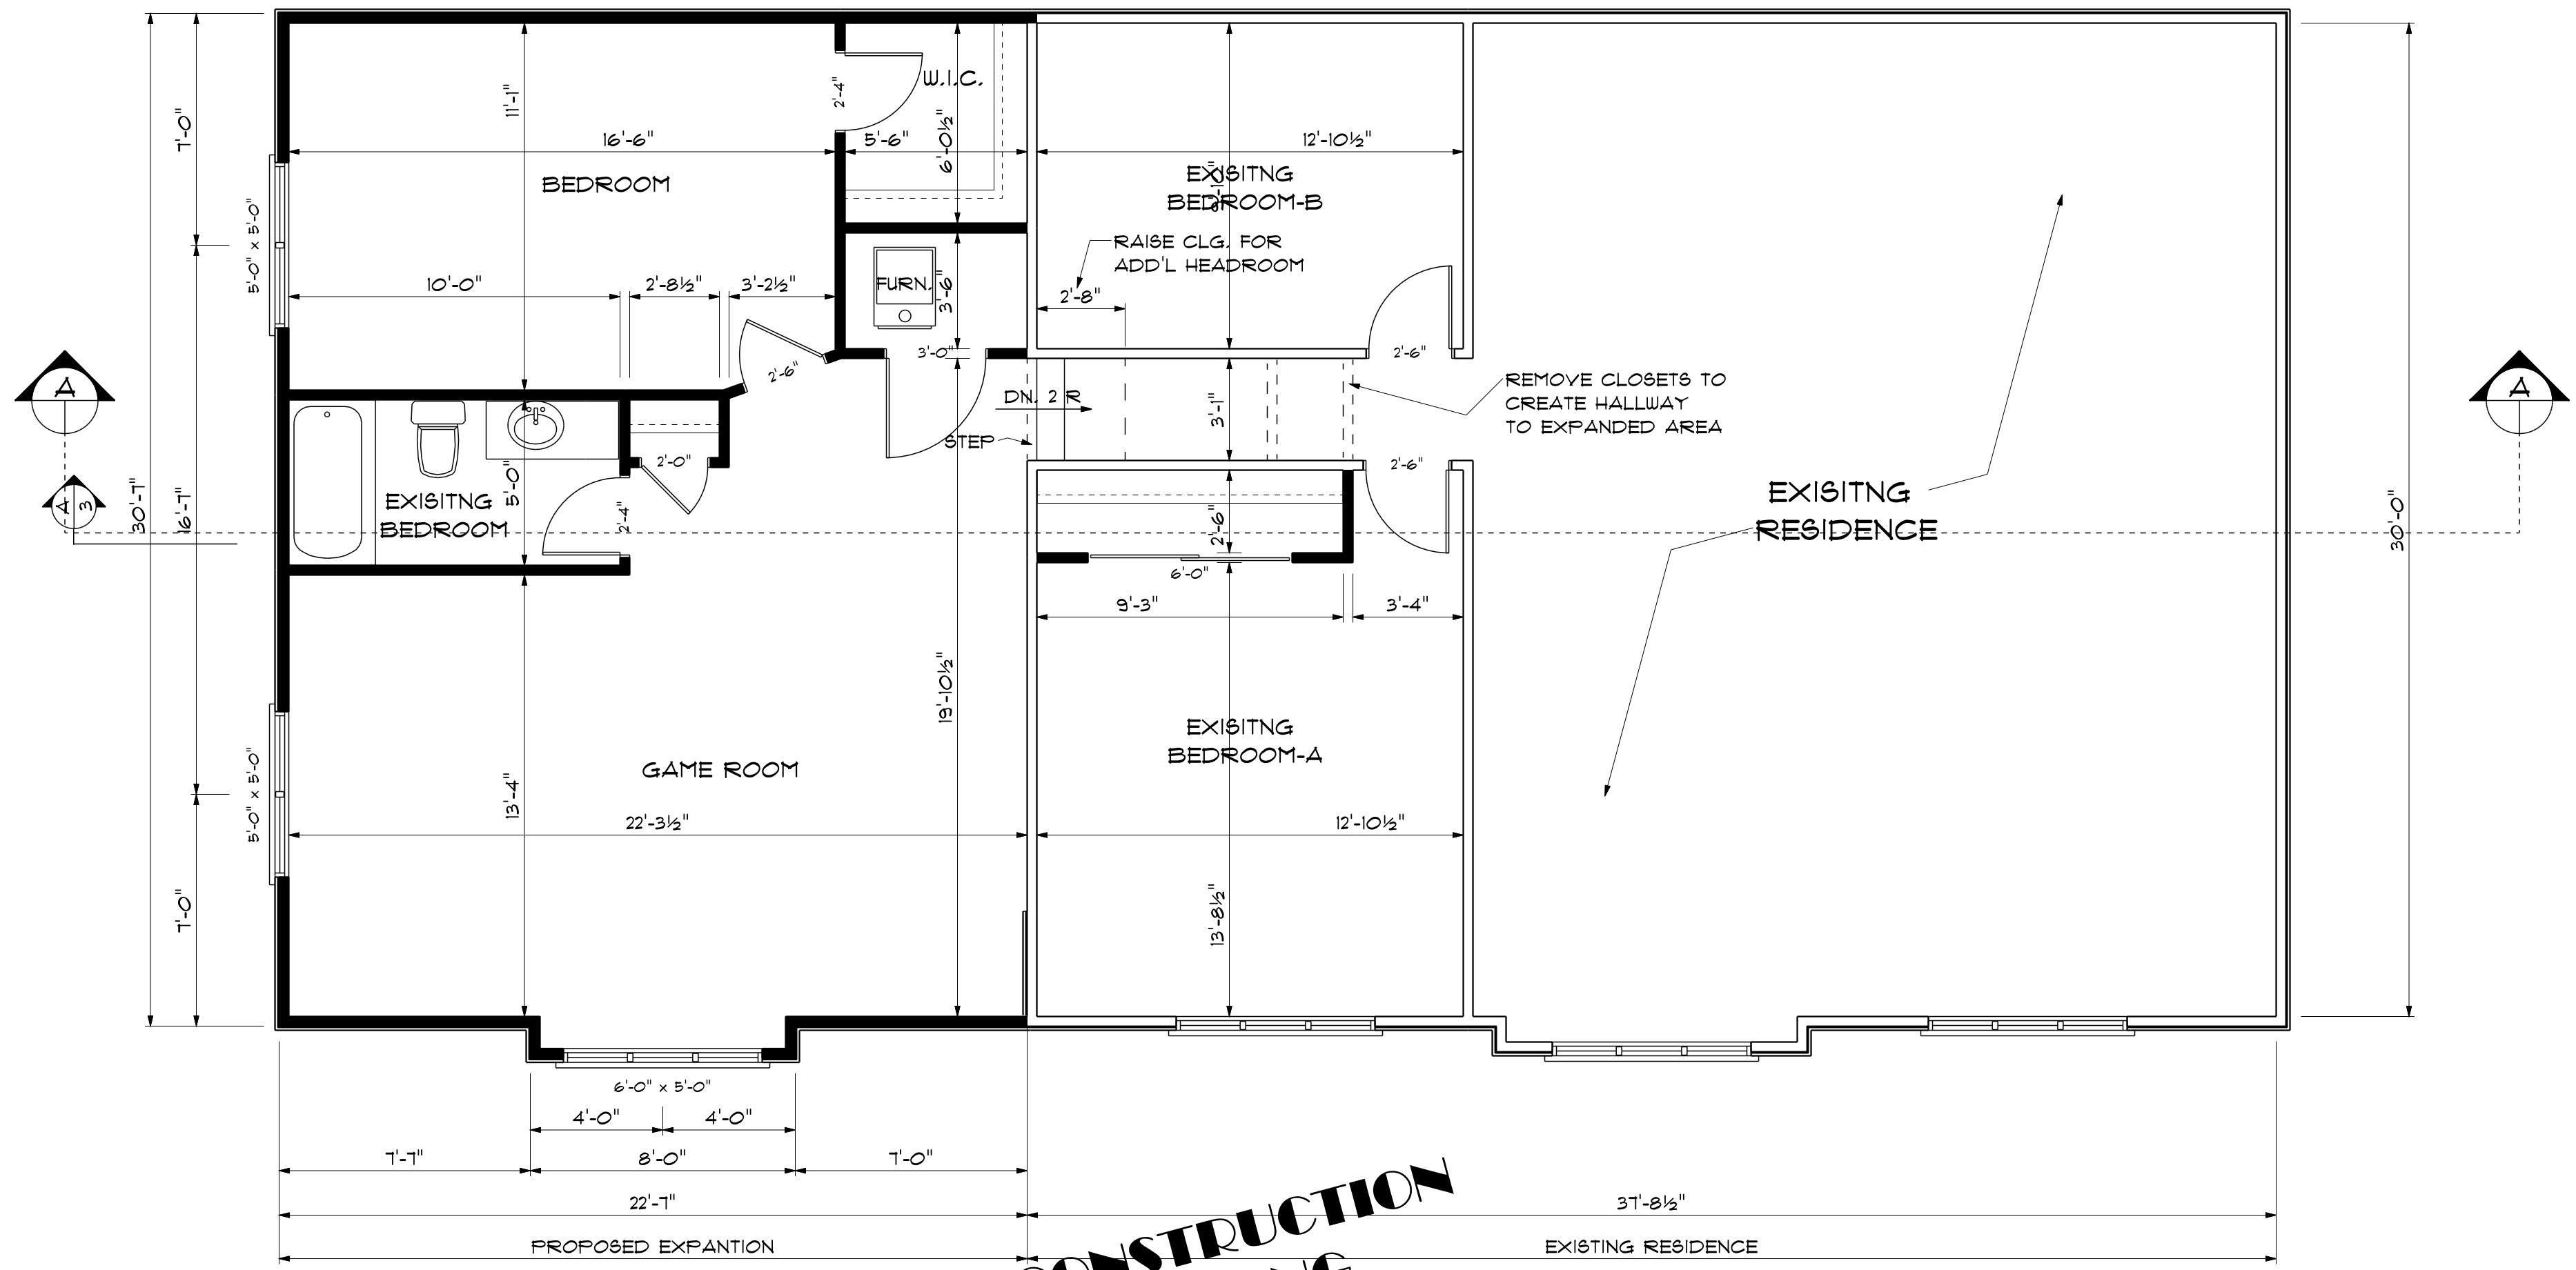

PRELIMINARY ONLY- NOT FOR CONSTRUCTION
INCOMPLETE CONCEPTUAL DRAWING
NOTE: BUILDING DEPARTMENT. DO NOT ISSUE ANY PERMITS FROM THESE DRAWINGS. NOT RELEASED BY DESIGNER FOR CONSTRUCTION

2ND FLOOR PLAN
SCALE: 1/4" = 1'-0"

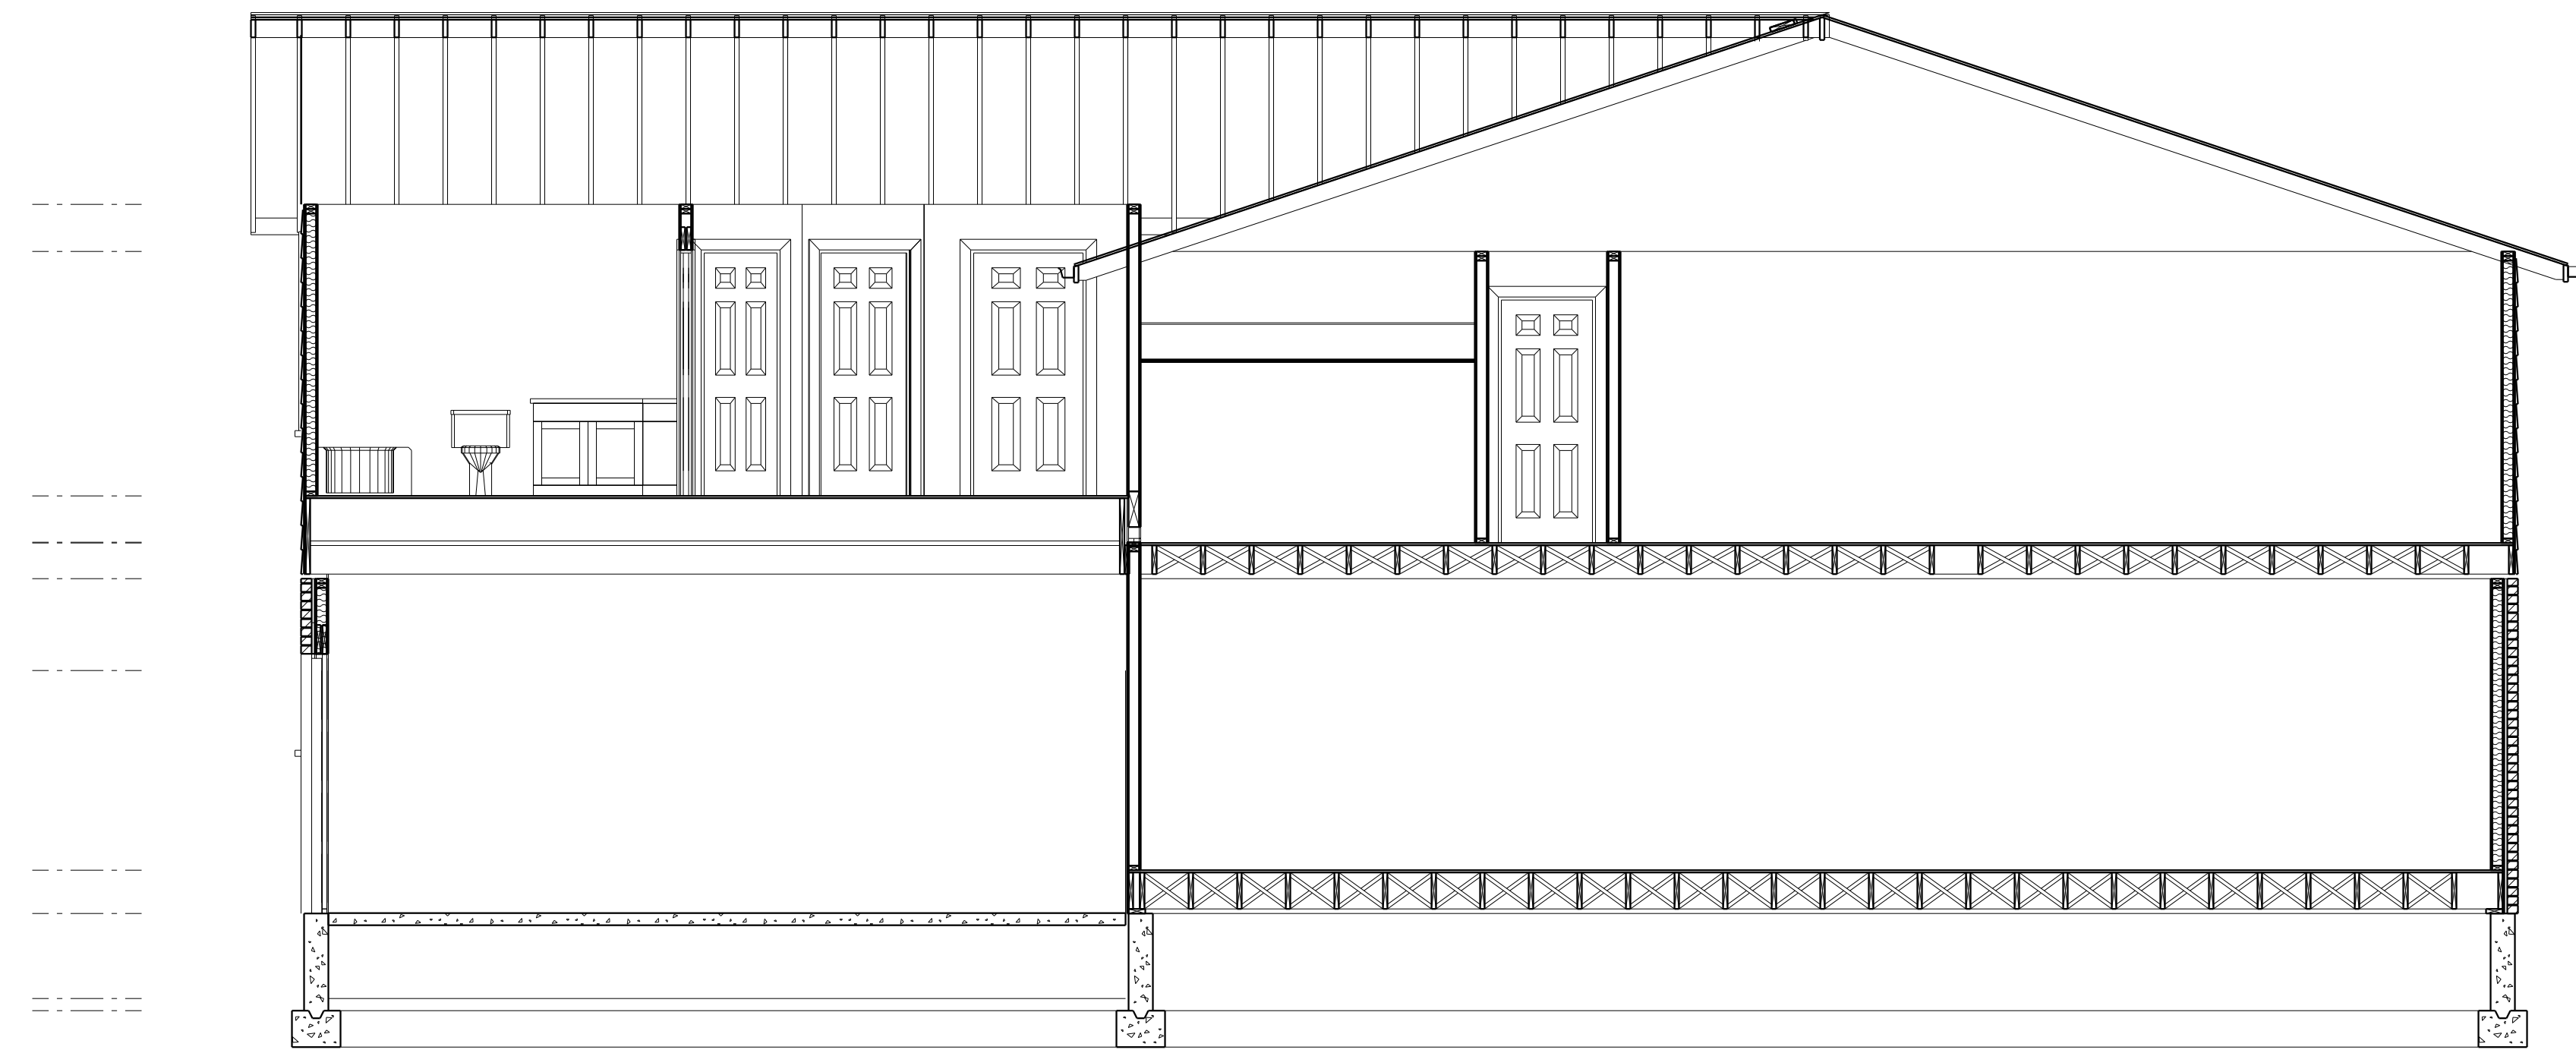

HOUSE SECTION
SCALE: 1/4" = 1'-0"

1 OF 1

B.K. & KIM MCKENNEY
HOUSE REMODEL

DRAWN BY	GREG CHERRY
DATE	
REVISIONS	

SECTION LETTER	PAGE NUMBER
A	1

FLOOR PLANS
ILLUSTRATION

ARCHITECTURAL CONCEPTS
ARCHITECTURAL DESIGN CONSULTANT
3887 E. MICHIGAN RD., SHELVILLE, IN. 46176 PH: (317) 392-4931

ASCA
ARCHITECTS
MEMBERS