




**FRONT ELEVATION** 1/4" = 1'



**REAR ELEVATION** 1/8" = 1'



**LEFT ELEVATION** 1/8" = 1'

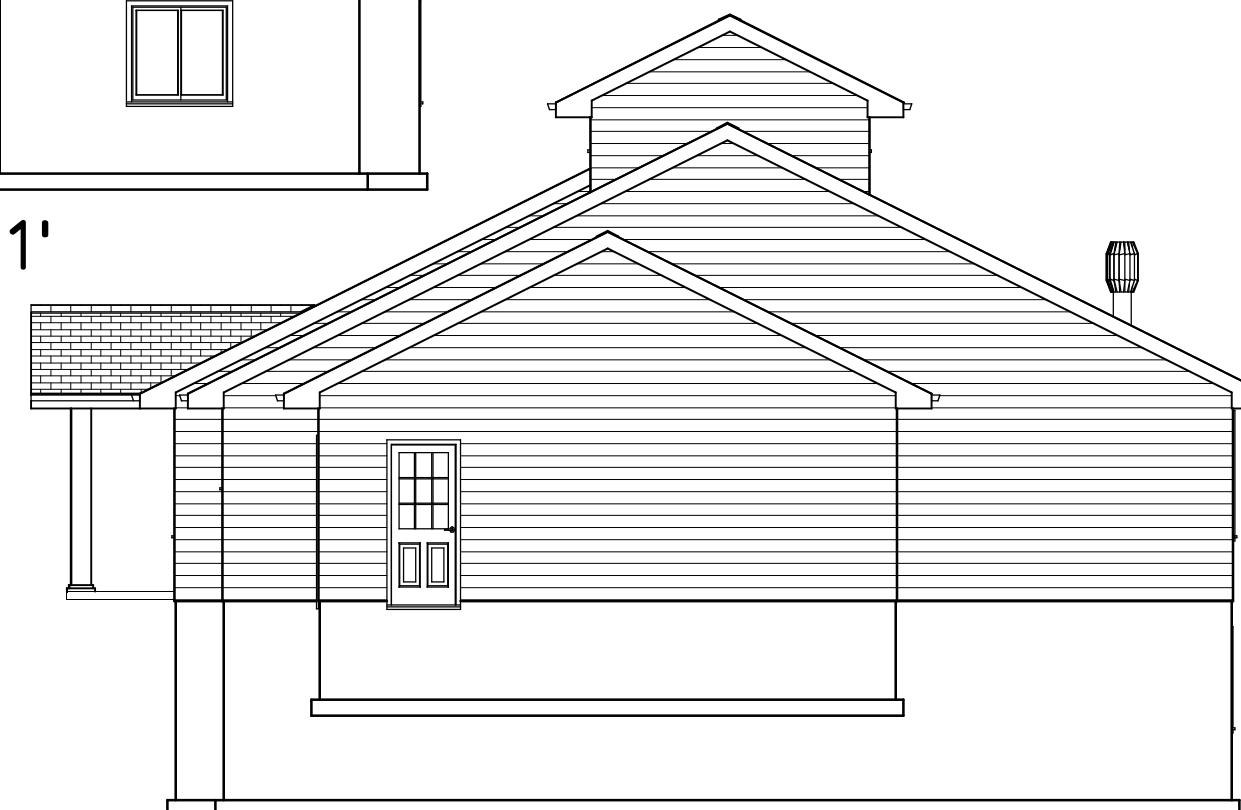


**RIGHT ELEVATION** 1/8" = 1'


MARTZ HOME BLDG., L.L.C.  
7545 S. 10th St.  
Kalamazoo, MI. 49009  
(269)207-2920  
Drawn by: DLM

Page #  
**1**

Scale  
1/4" = 1'

Plan #  
**GILBERT**

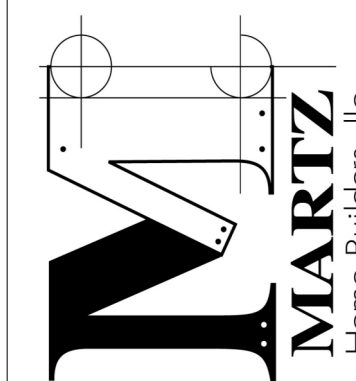

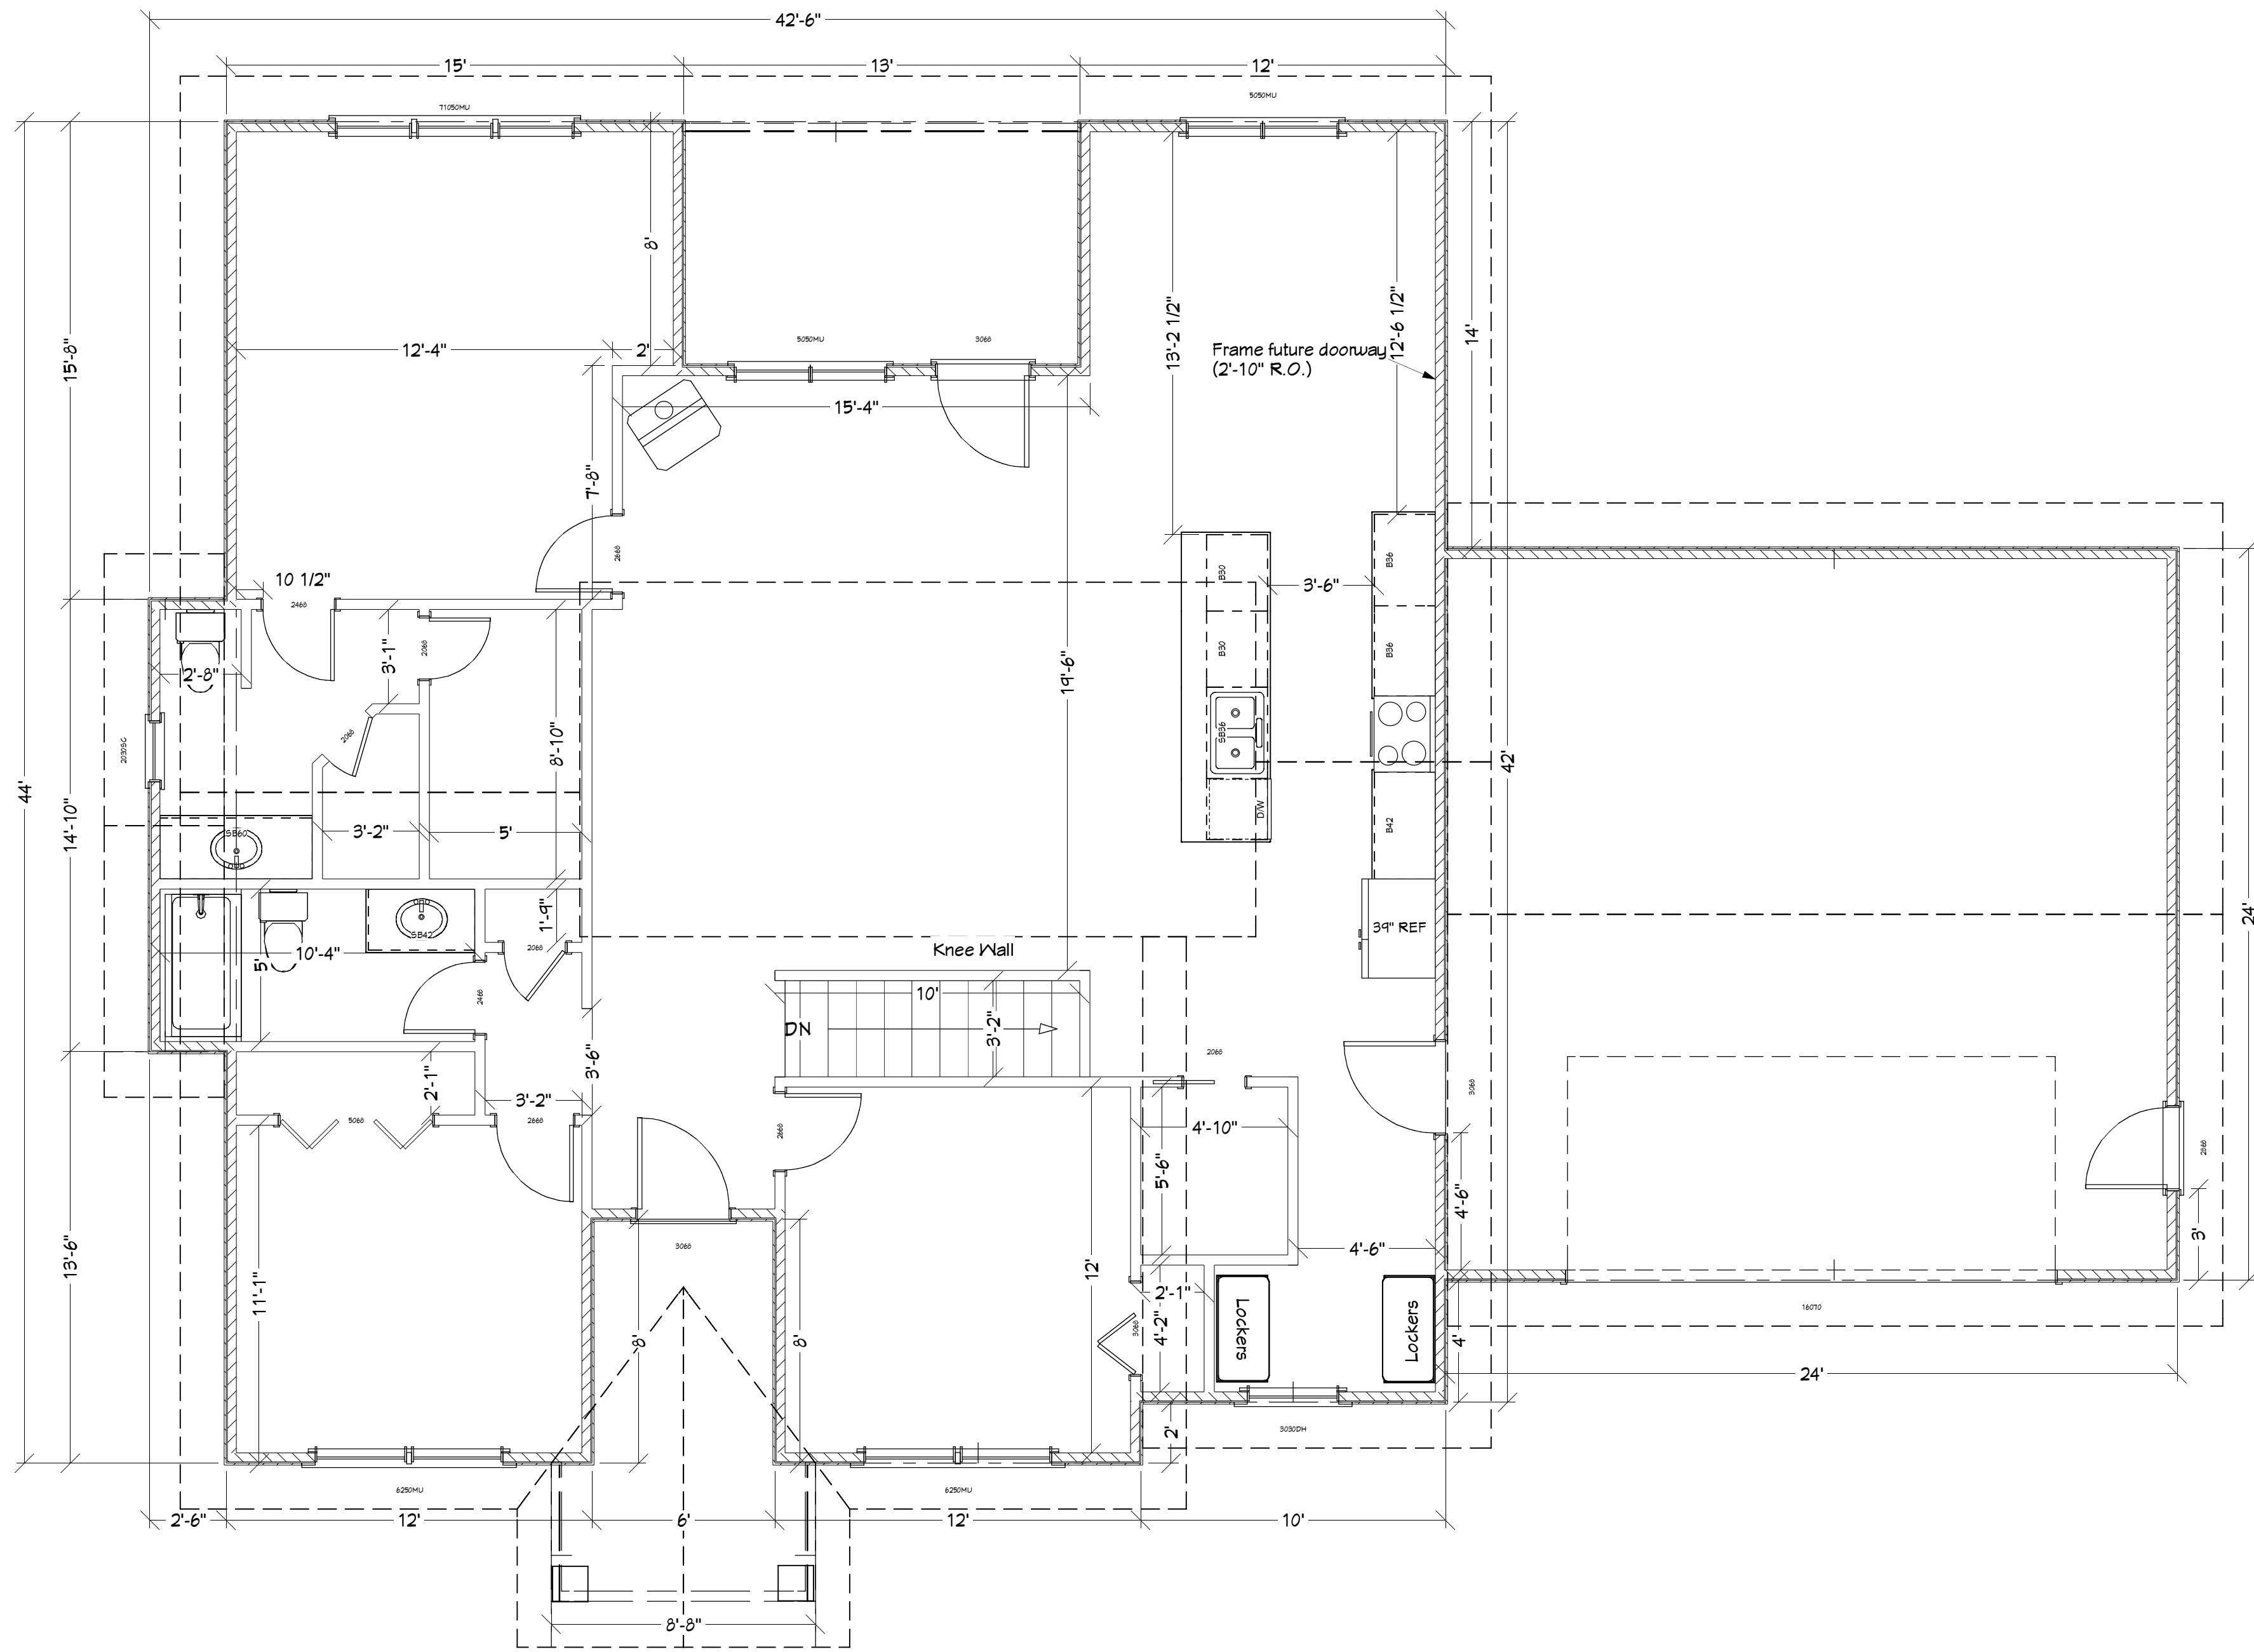

**MAIN FLOOR PLAN 1625 Sq.Ft.**




**Plan #**  
**GILBERT**

**Scale**  
 1/4" = 1'

**Page #**  
**2**

**MARTZ HOME BLDG., L.L.C.**  
 7545 S. 10th St.  
 Kalamazoo, MI. 49009  
 (269)207-2920  
 Drawn by: DLM

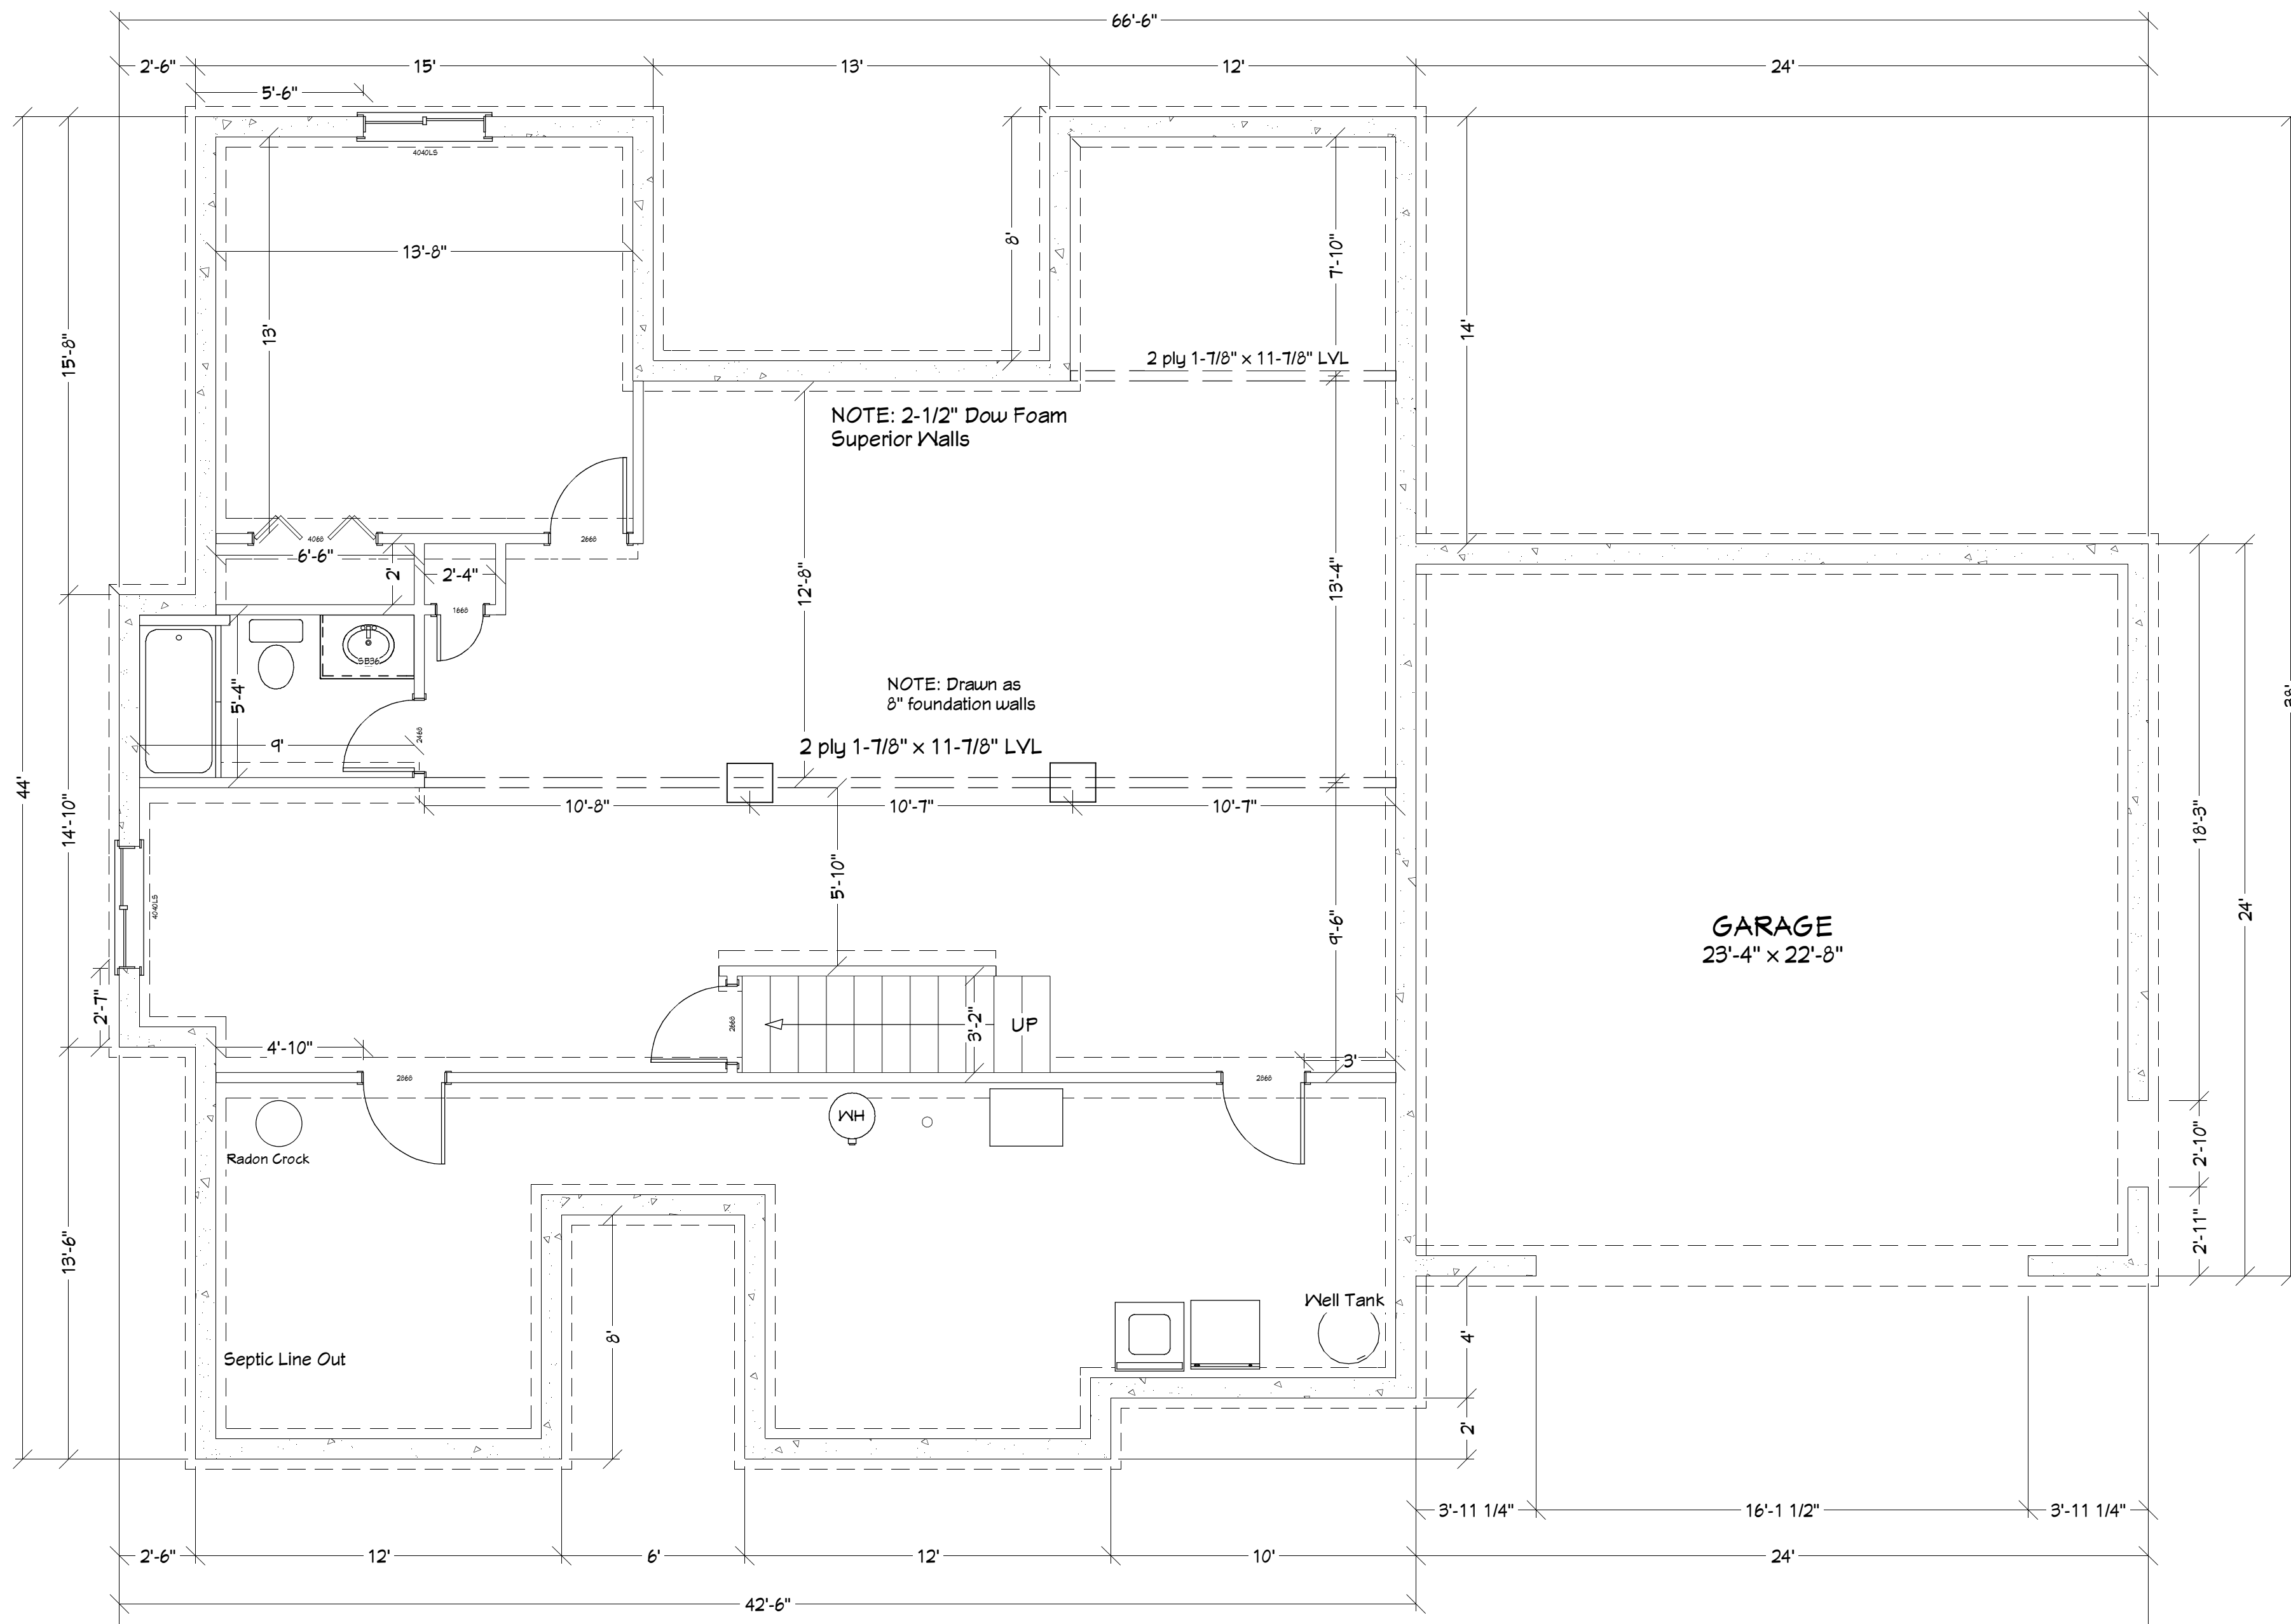


# FOUNDATION PLAN


MARTZ HOME BLDGS., L.L.C.  
7545 S. 10th St.  
Kalamazoo, MI. 49009  
(269)207-2920  
Drawn by: DLM

Page #  
**3**

Scale  
1/4" = 1'

Plan #  
**GILBERT**

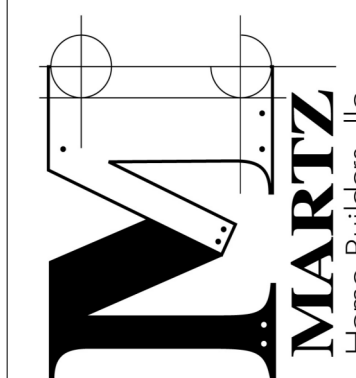

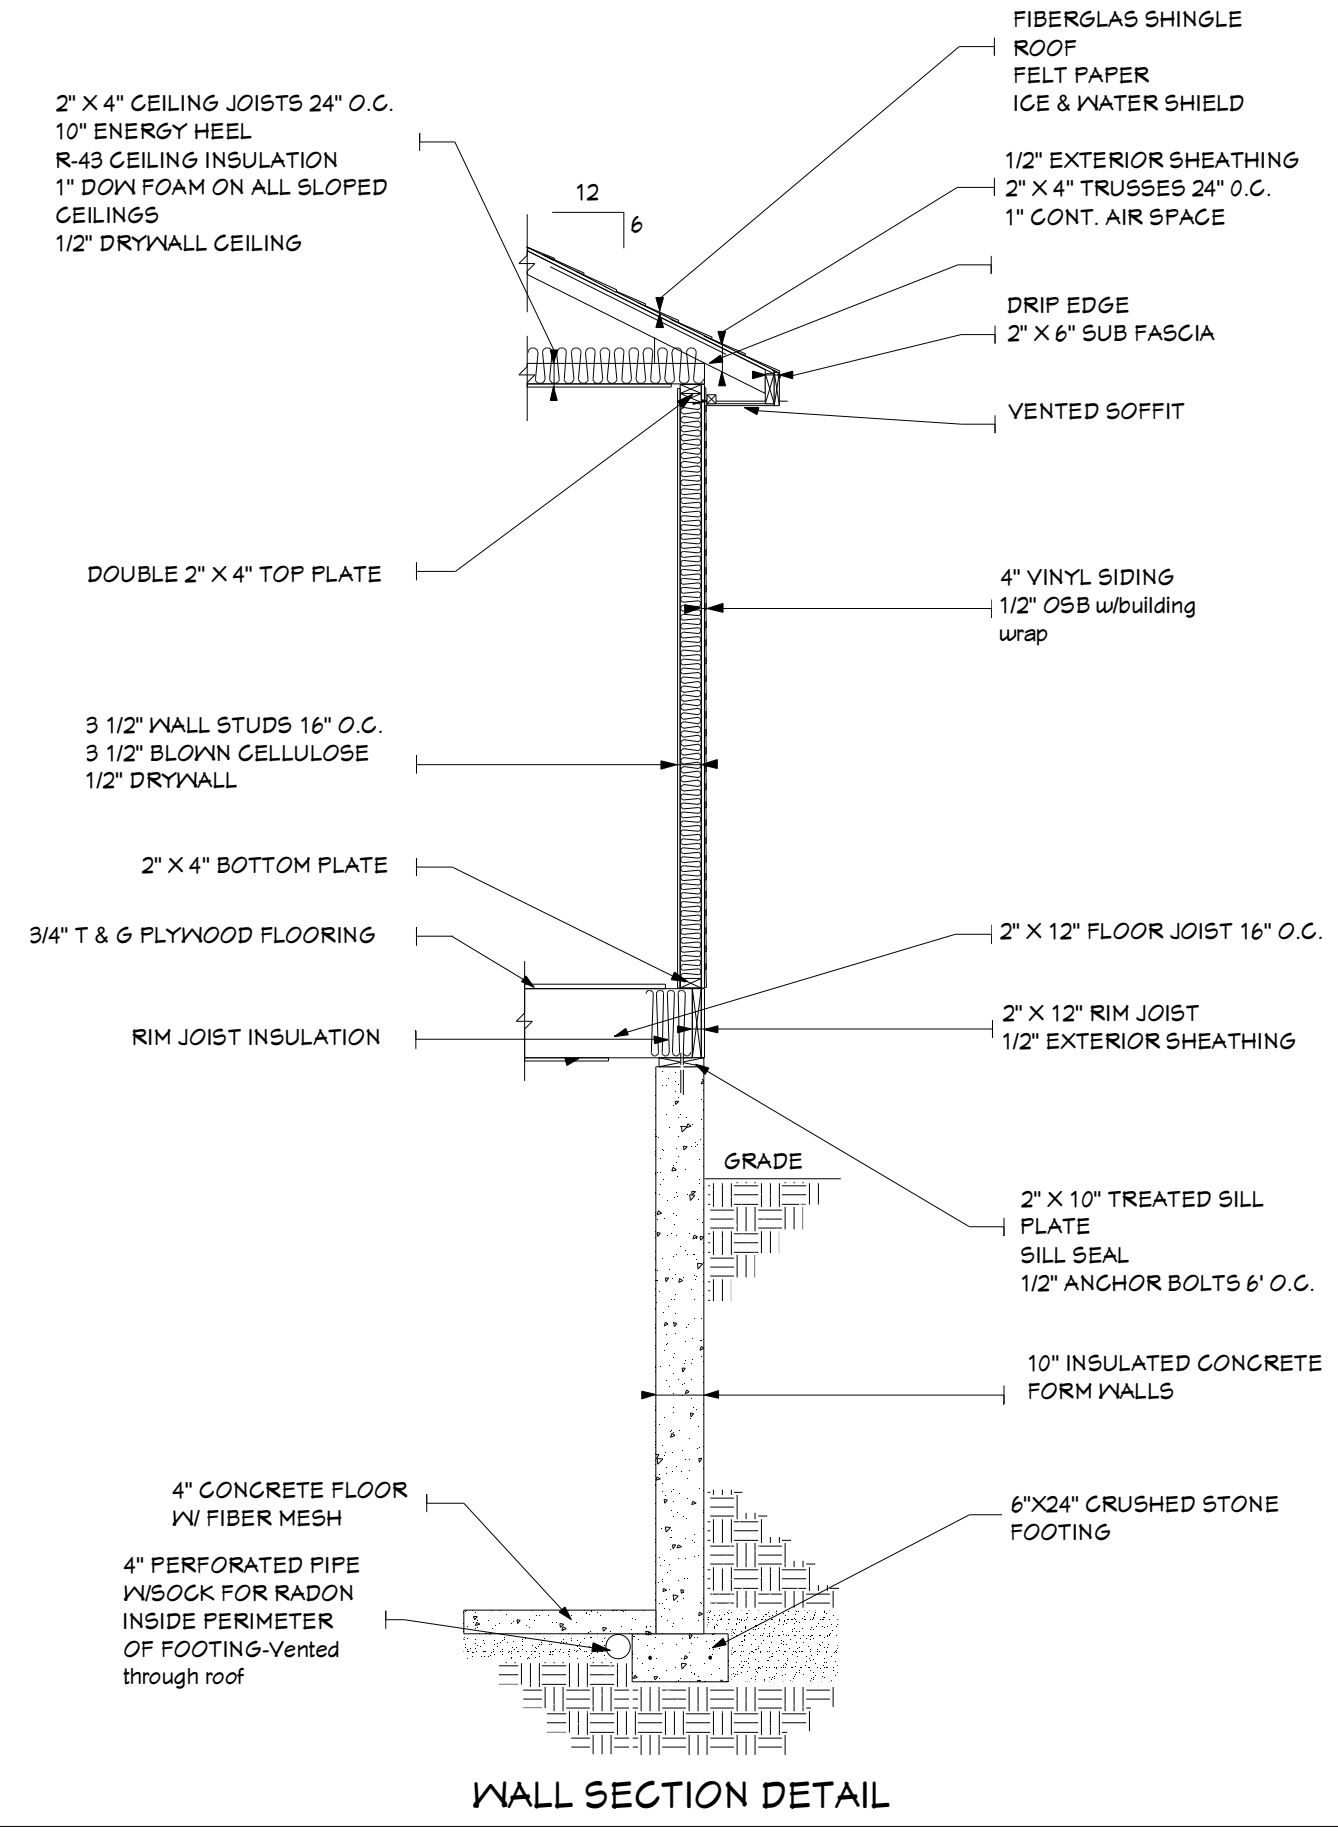

MARTZ HOME BLDG., L.L.C.  
7545 S. 10th St.  
Kalamazoo, MI. 49009  
(269)207-2920  
Drawn by: DLM

Page #  
**4**

Scale  
1/4" = 1'

Plan #  
**GILBERT**

