


INSTALL NEW FIRE
PROOF HEAT SHIELD
AT THIS LOCATION.

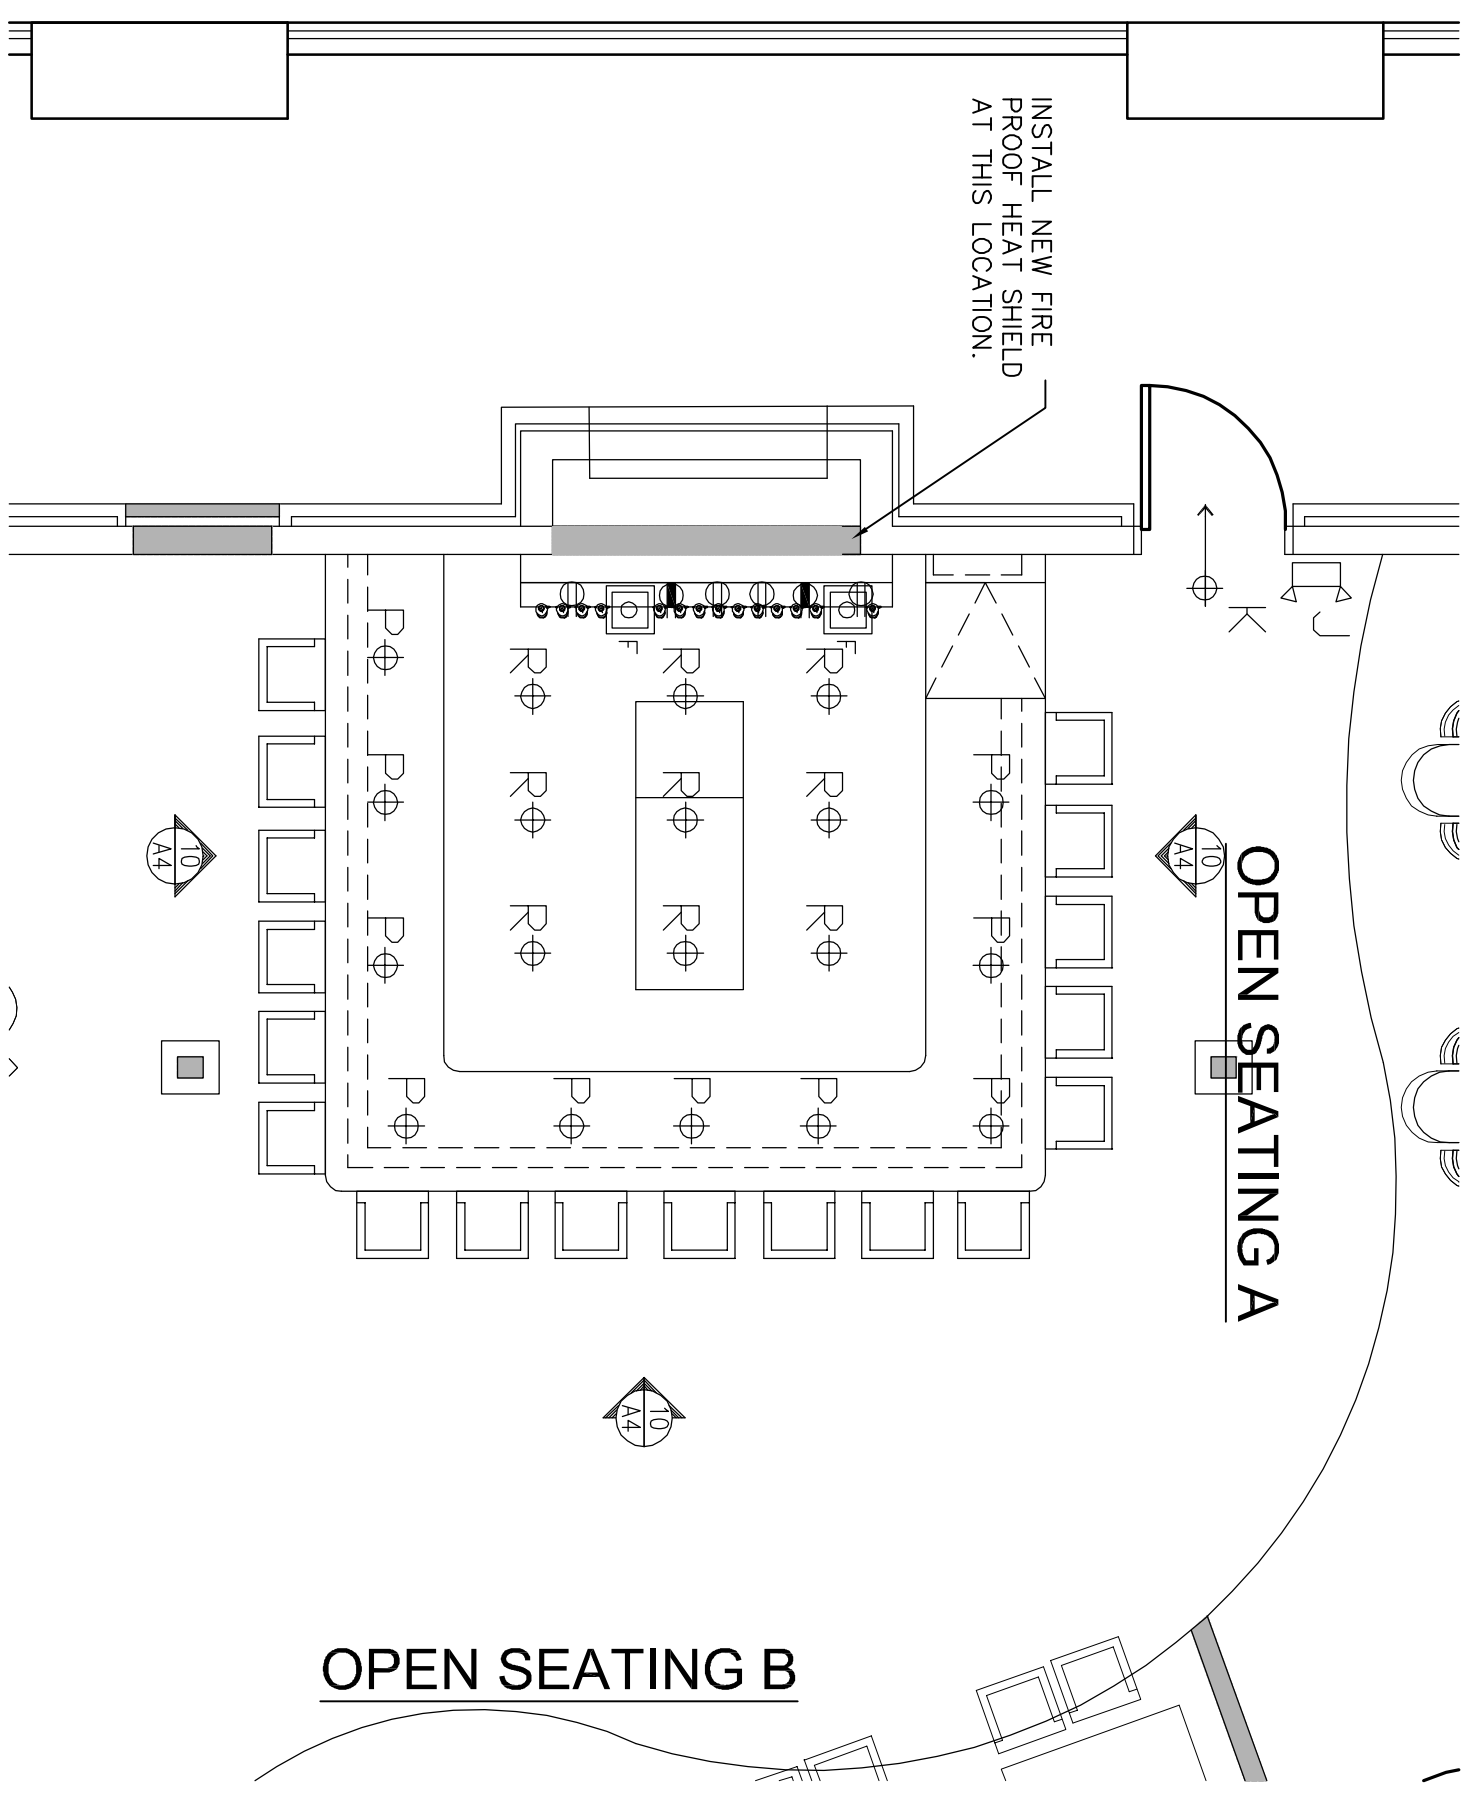

OPEN SEATING A

OPEN SEATING B