

SOUTH 1/4" = 1'

DAN & MEXI SHRIVER

8746 MIDDLE ROAD

DRAWN BY
RON RODAKOWSKI
815 272 3708


DATE:

10/6/2018

SCALE:

SHEET:

1

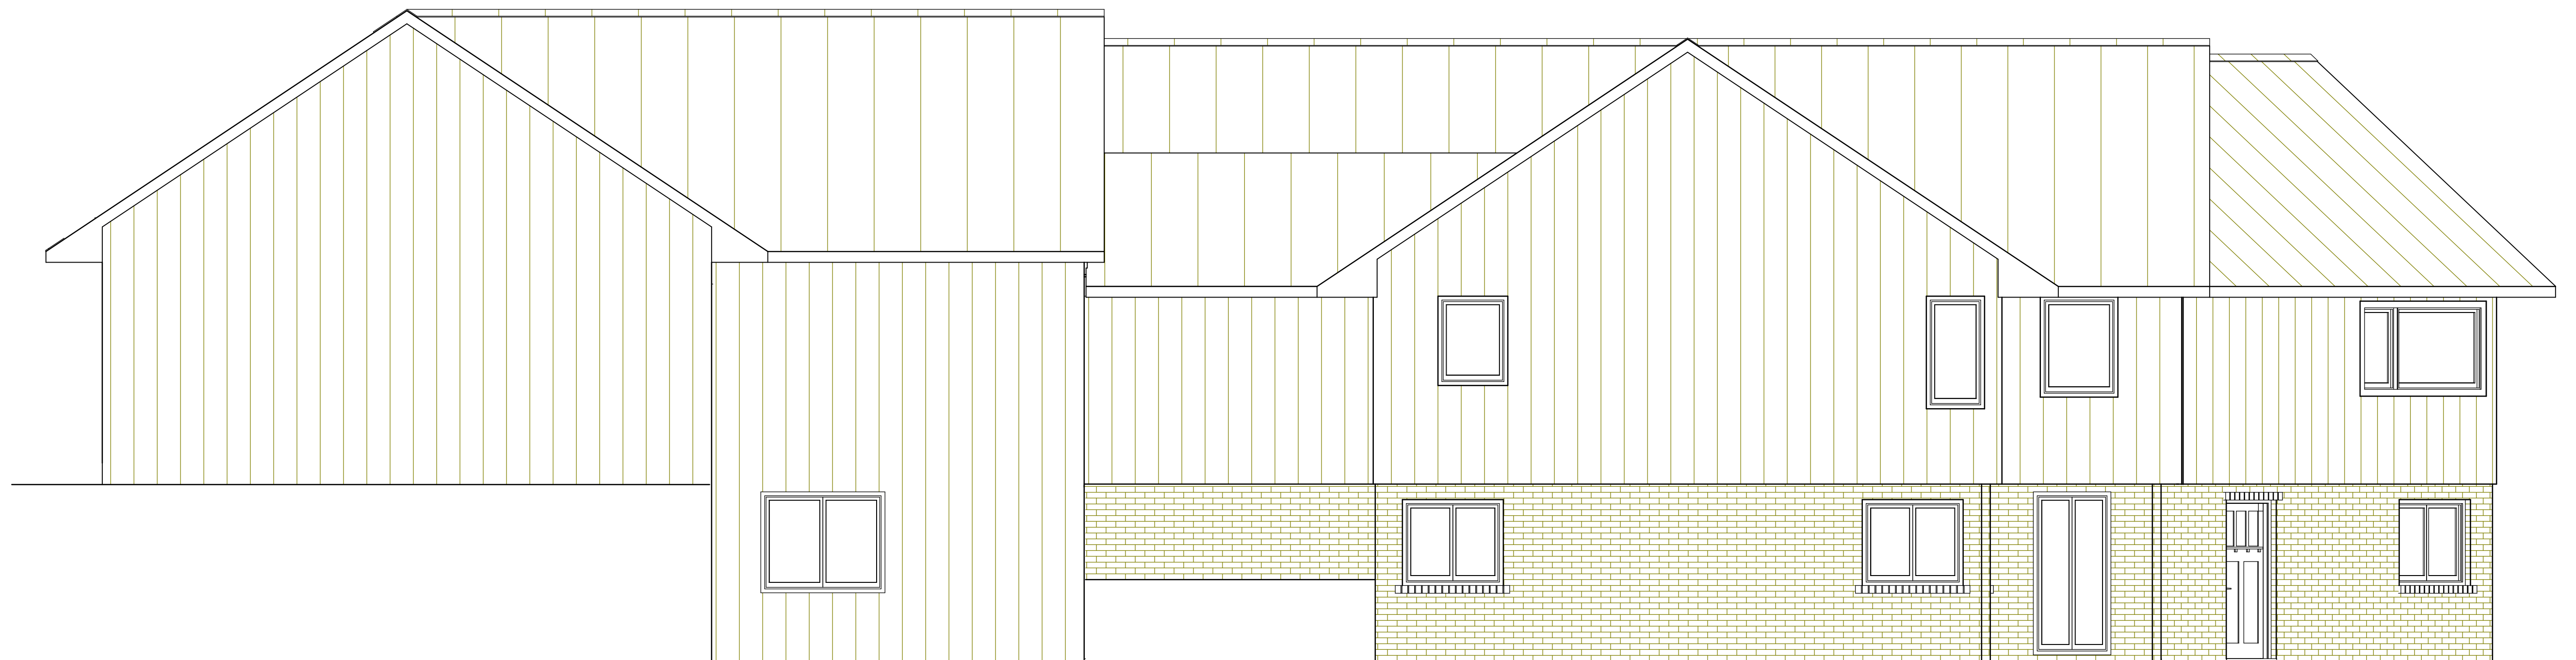

NORTH 1/4" = 1'



EAST 1/4" = 1'

DAN & MEXI SHRIVER

8746 MIDDLE ROAD

DRAWN BY
RON RODAKOWSKI
815 272 3708

DATE:
10/6/2018

SCALE:

SHEET:

2



WEST 1/4" = 1'

DAN & MEXI SHRIVER

8746 MIDDLE ROAD

DRAWN BY
RON RODAKOWSKI
815 272 3708


DATE:

10/6/2018

SCALE:

SHEET:

3

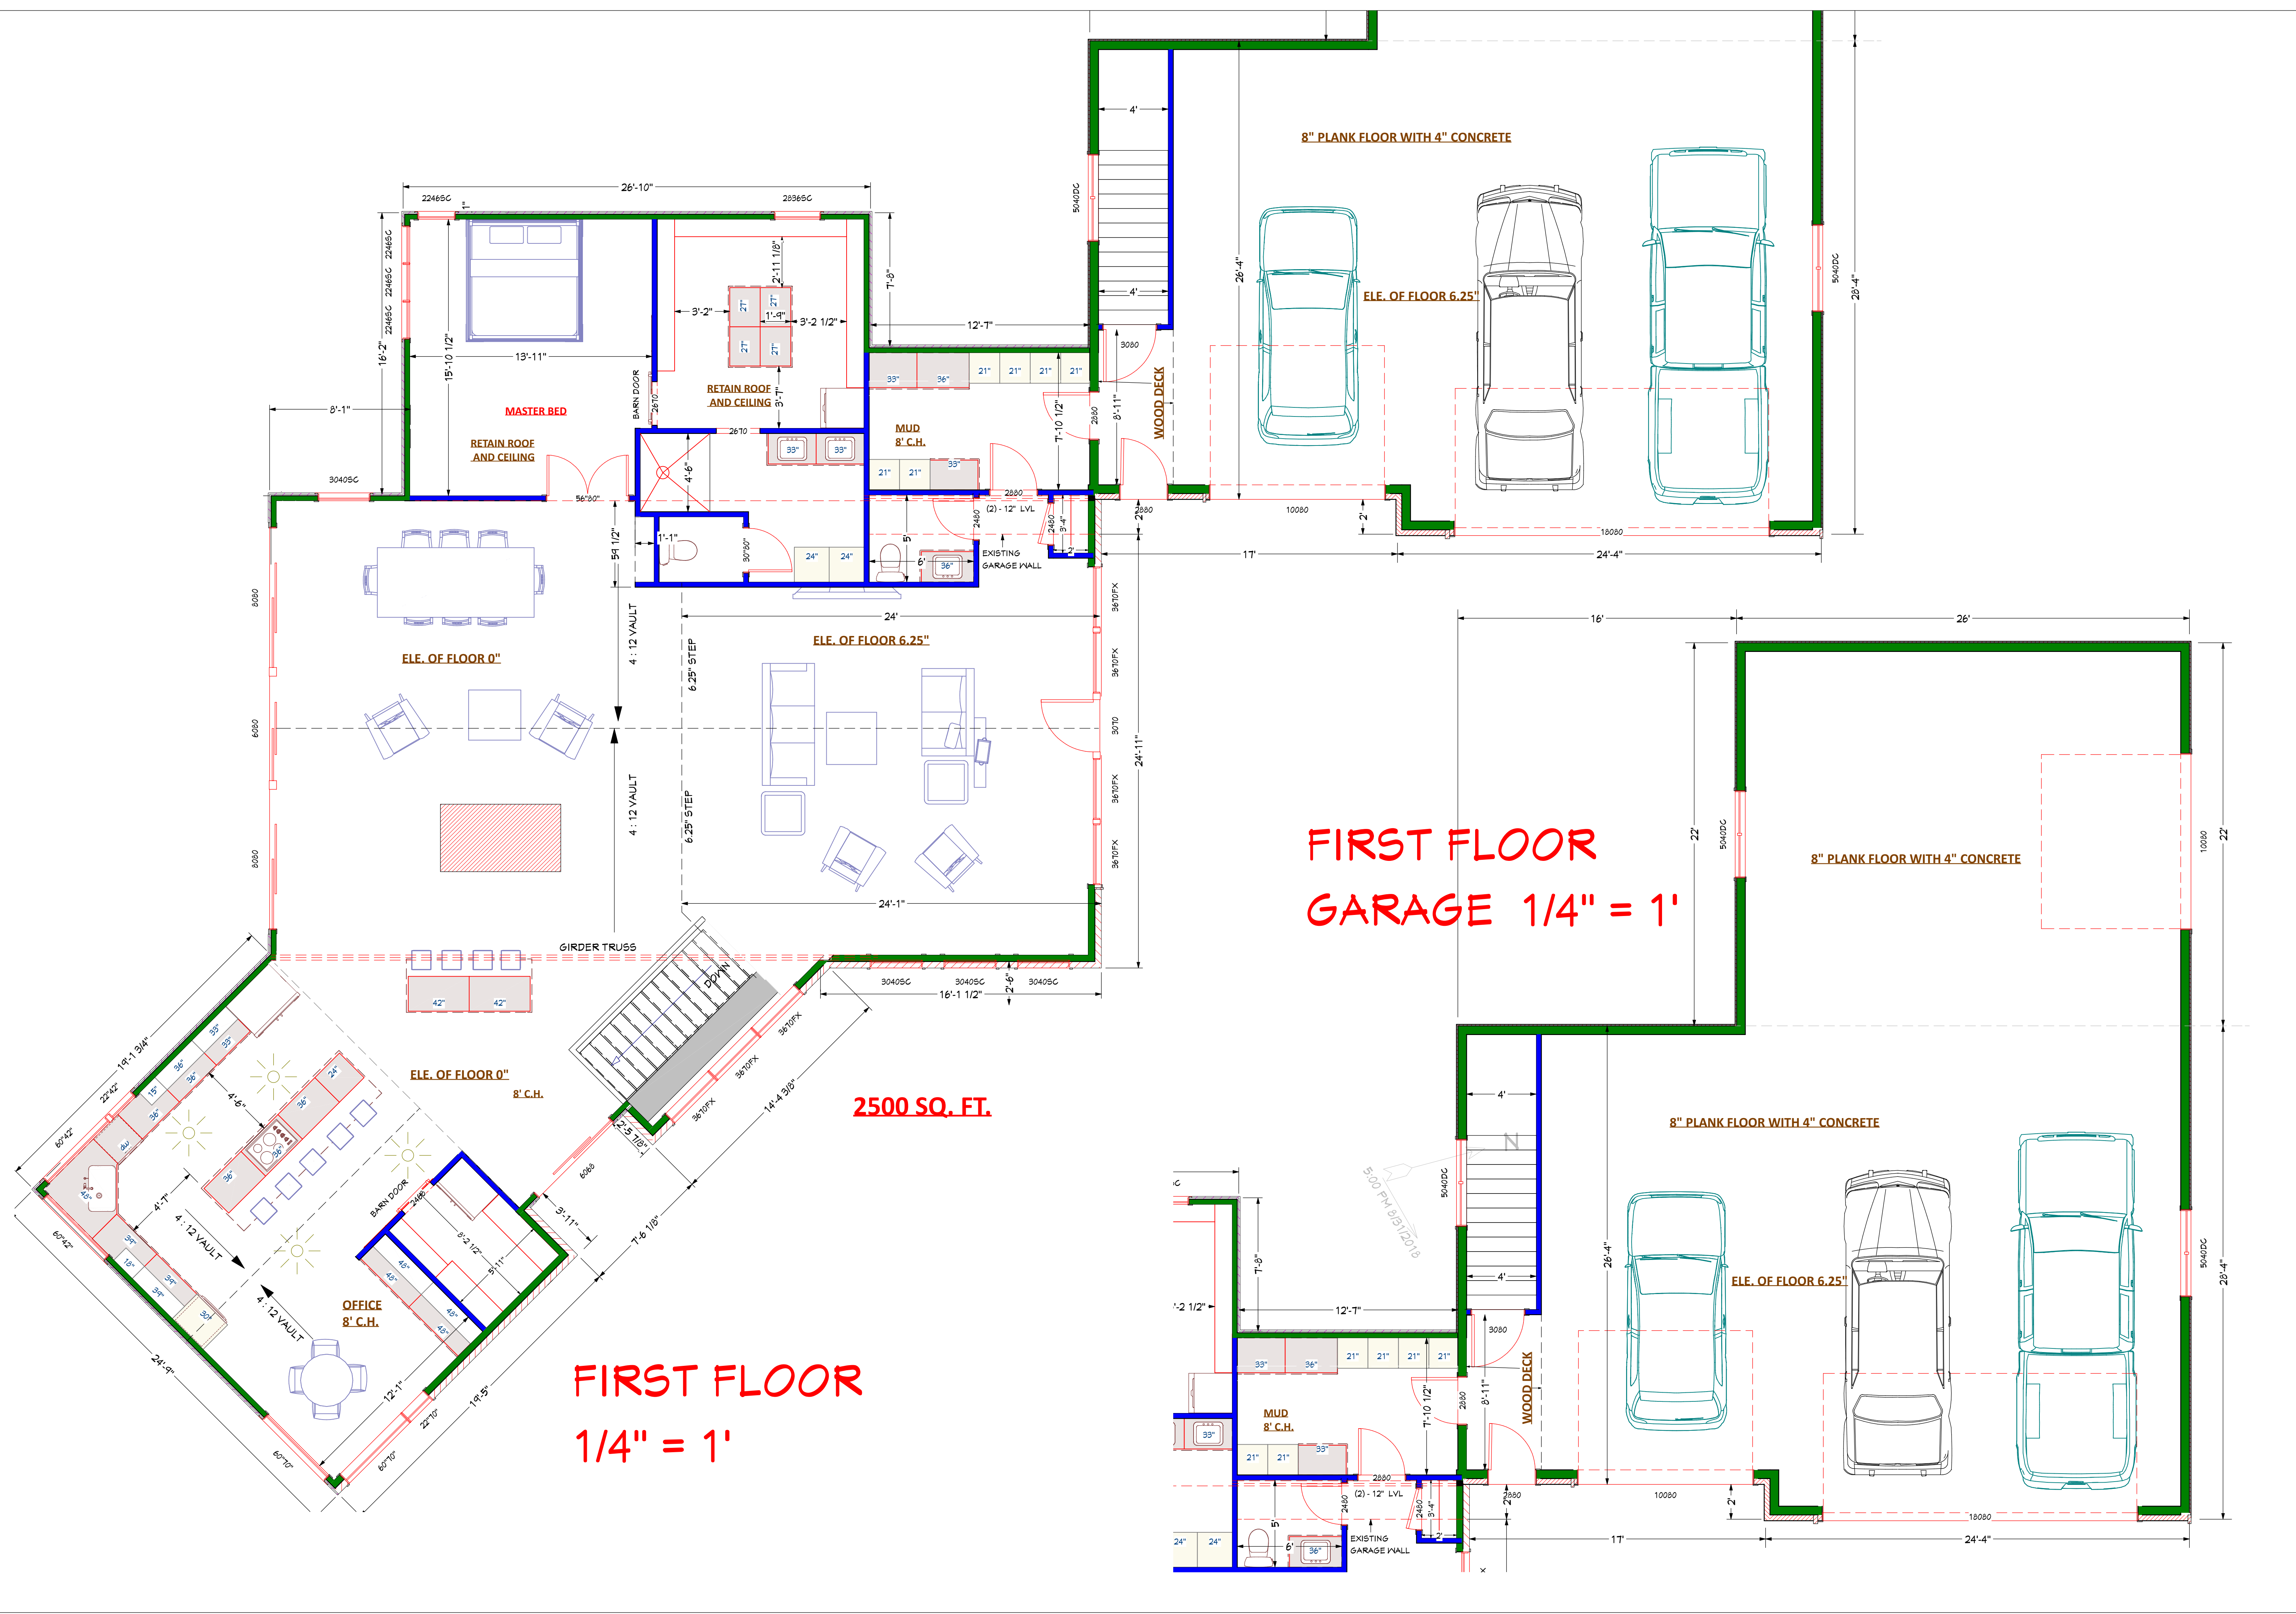


FIRST FLOOR
1/4" = 1'

2500 SQ. FT.

FIRST FLOOR
GARAGE 1/4" = 1'

DAN & MEXI SHRIVER
8746 MIDDLE ROAD
DRAWN BY RON RODAKOWSKI 815 272 3708
DATE: 10/6/2018
SCALE:
SHEET: 4

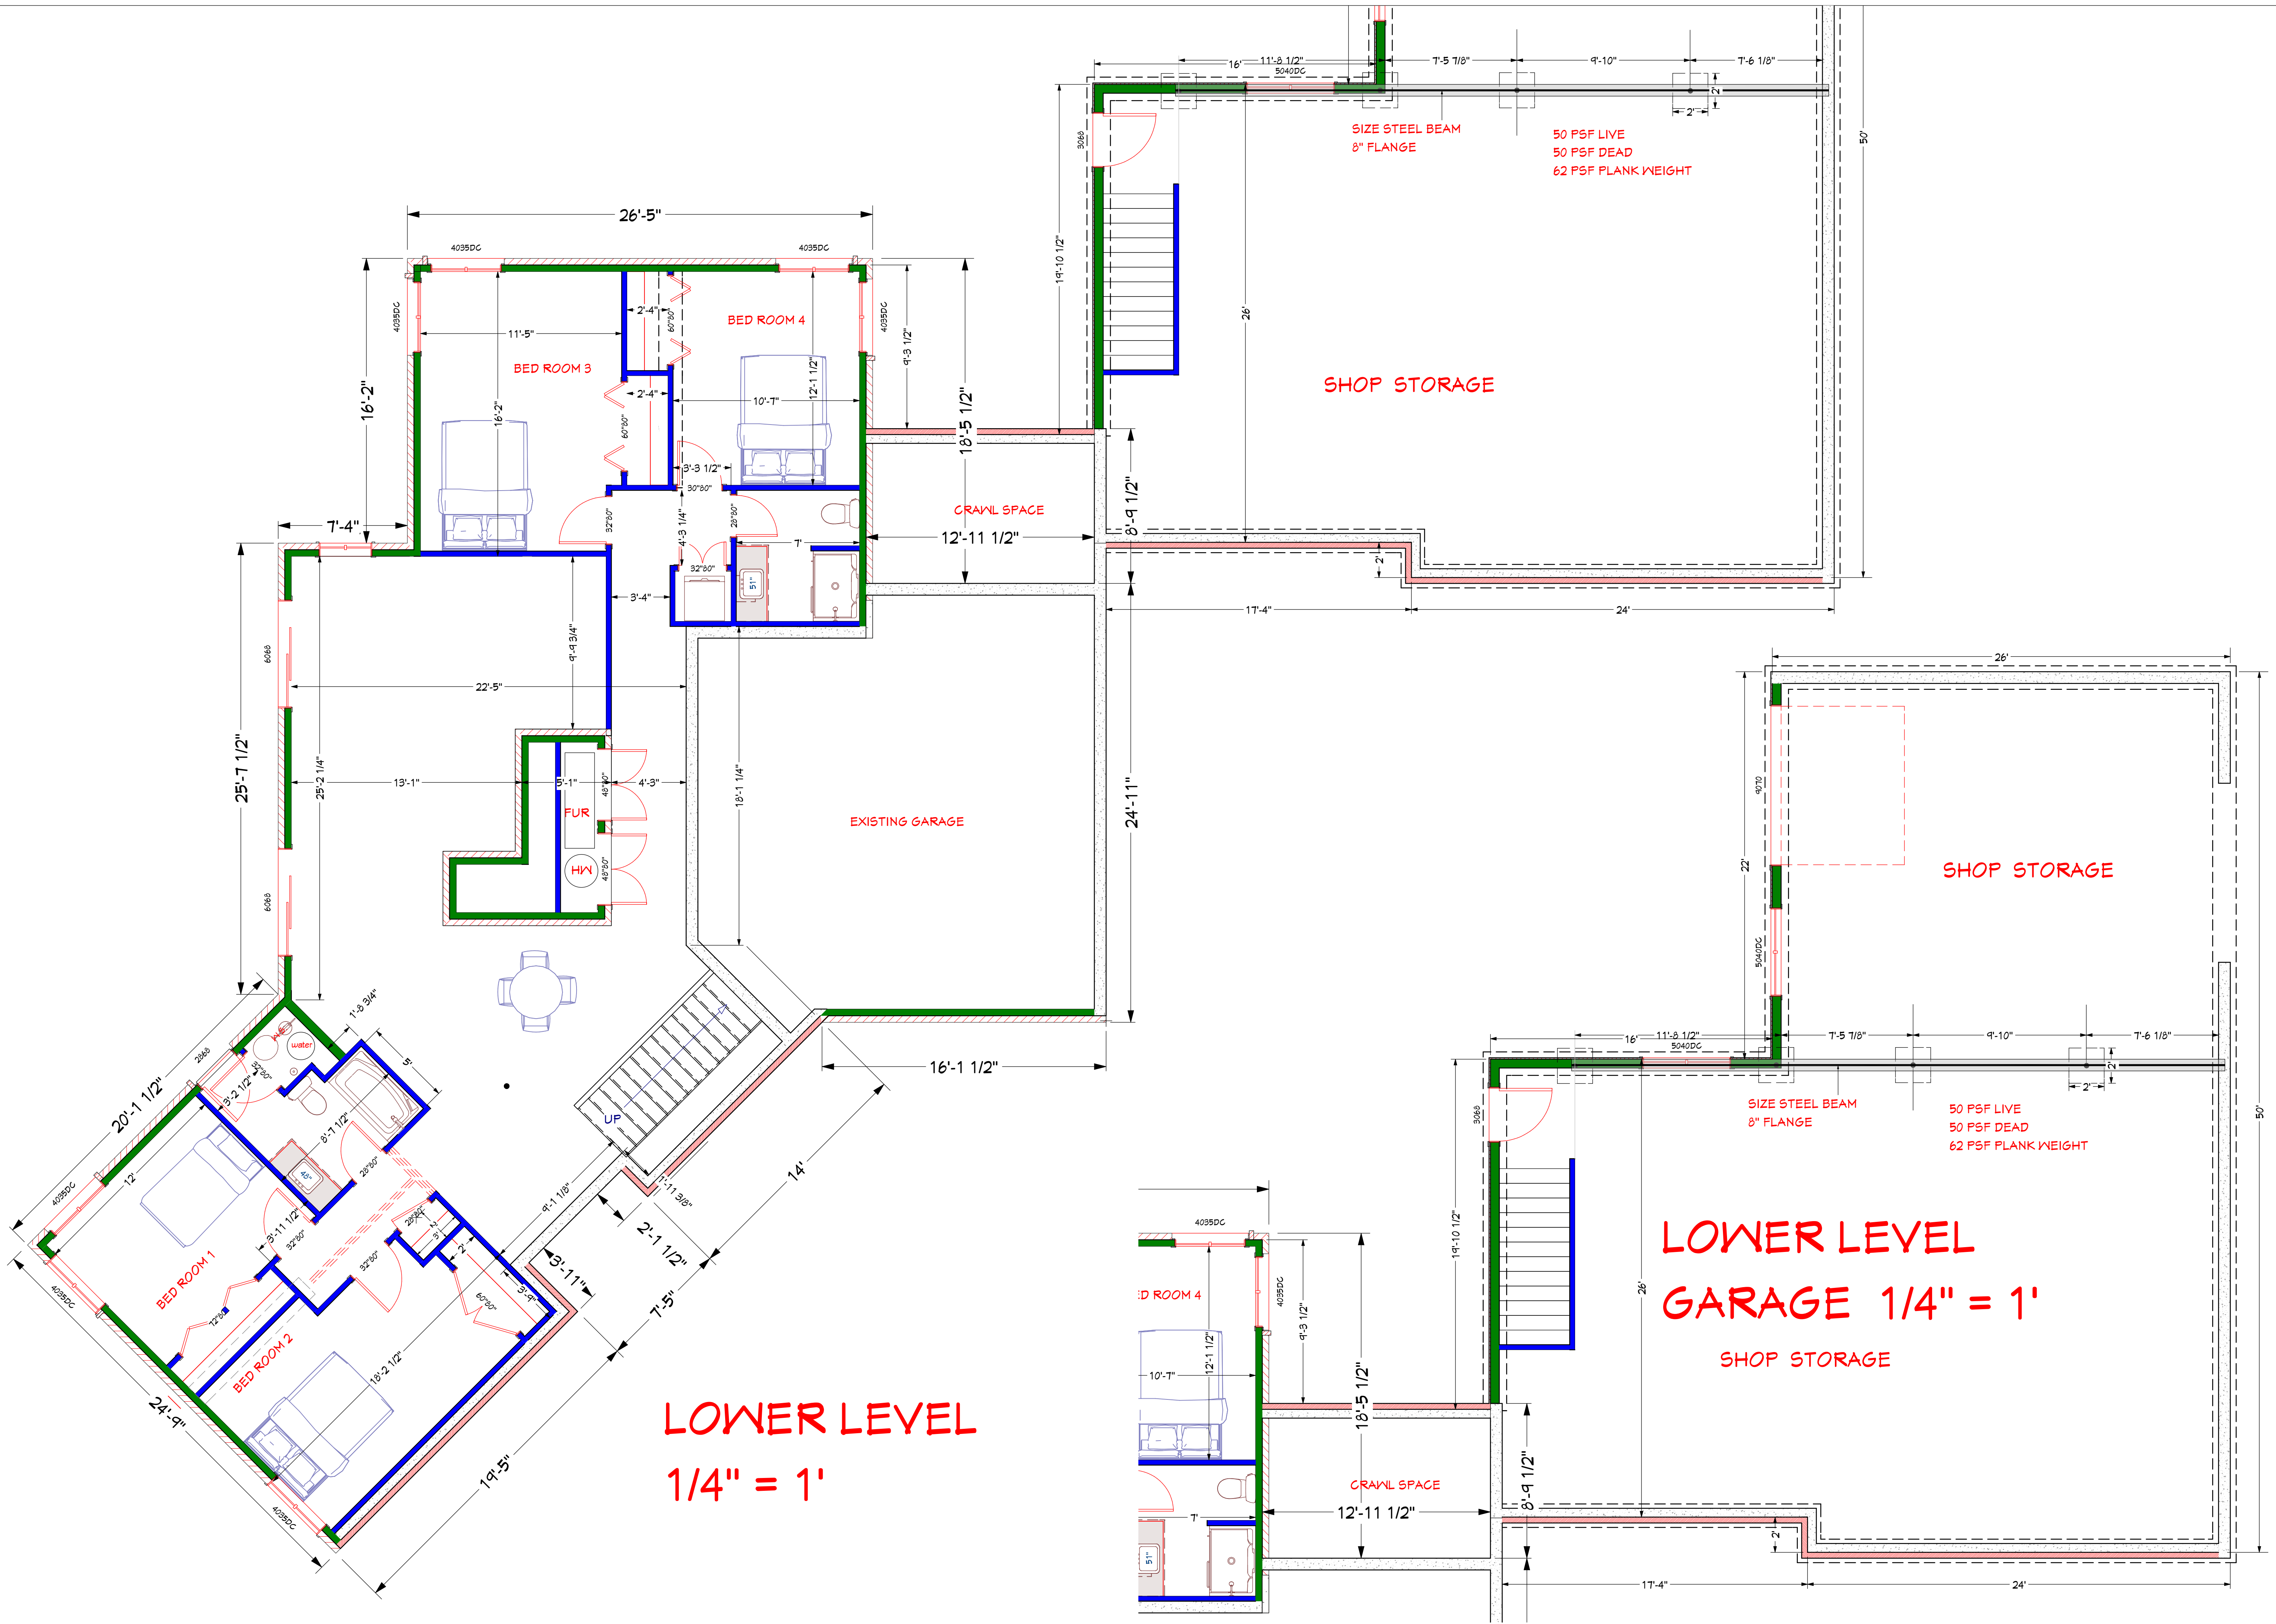

LOWER LEVEL
1/4" = 1'

LOWER LEVEL
GARAGE 1/4" = 1'
SHOP STORAGE

SIZE STEEL BEAM
8" FLANGE
50 PSF LIVE
50 PSF DEAD
62 PSF PLANK WEIGHT

SIZE STEEL BEAM
8" FLANGE
50 PSF LIVE
50 PSF DEAD
62 PSF PLANK WEIGHT

DAN & MEXI SHRIVER

8746 MIDDLE ROAD

DRAWN BY
RON RODAKOWSKI
815 272 3708

DATE:

10/6/2018



SCALE:

SHEET:

5

ROOF 3/16" = 1'

NEW GARAGE
1/2" = 1'

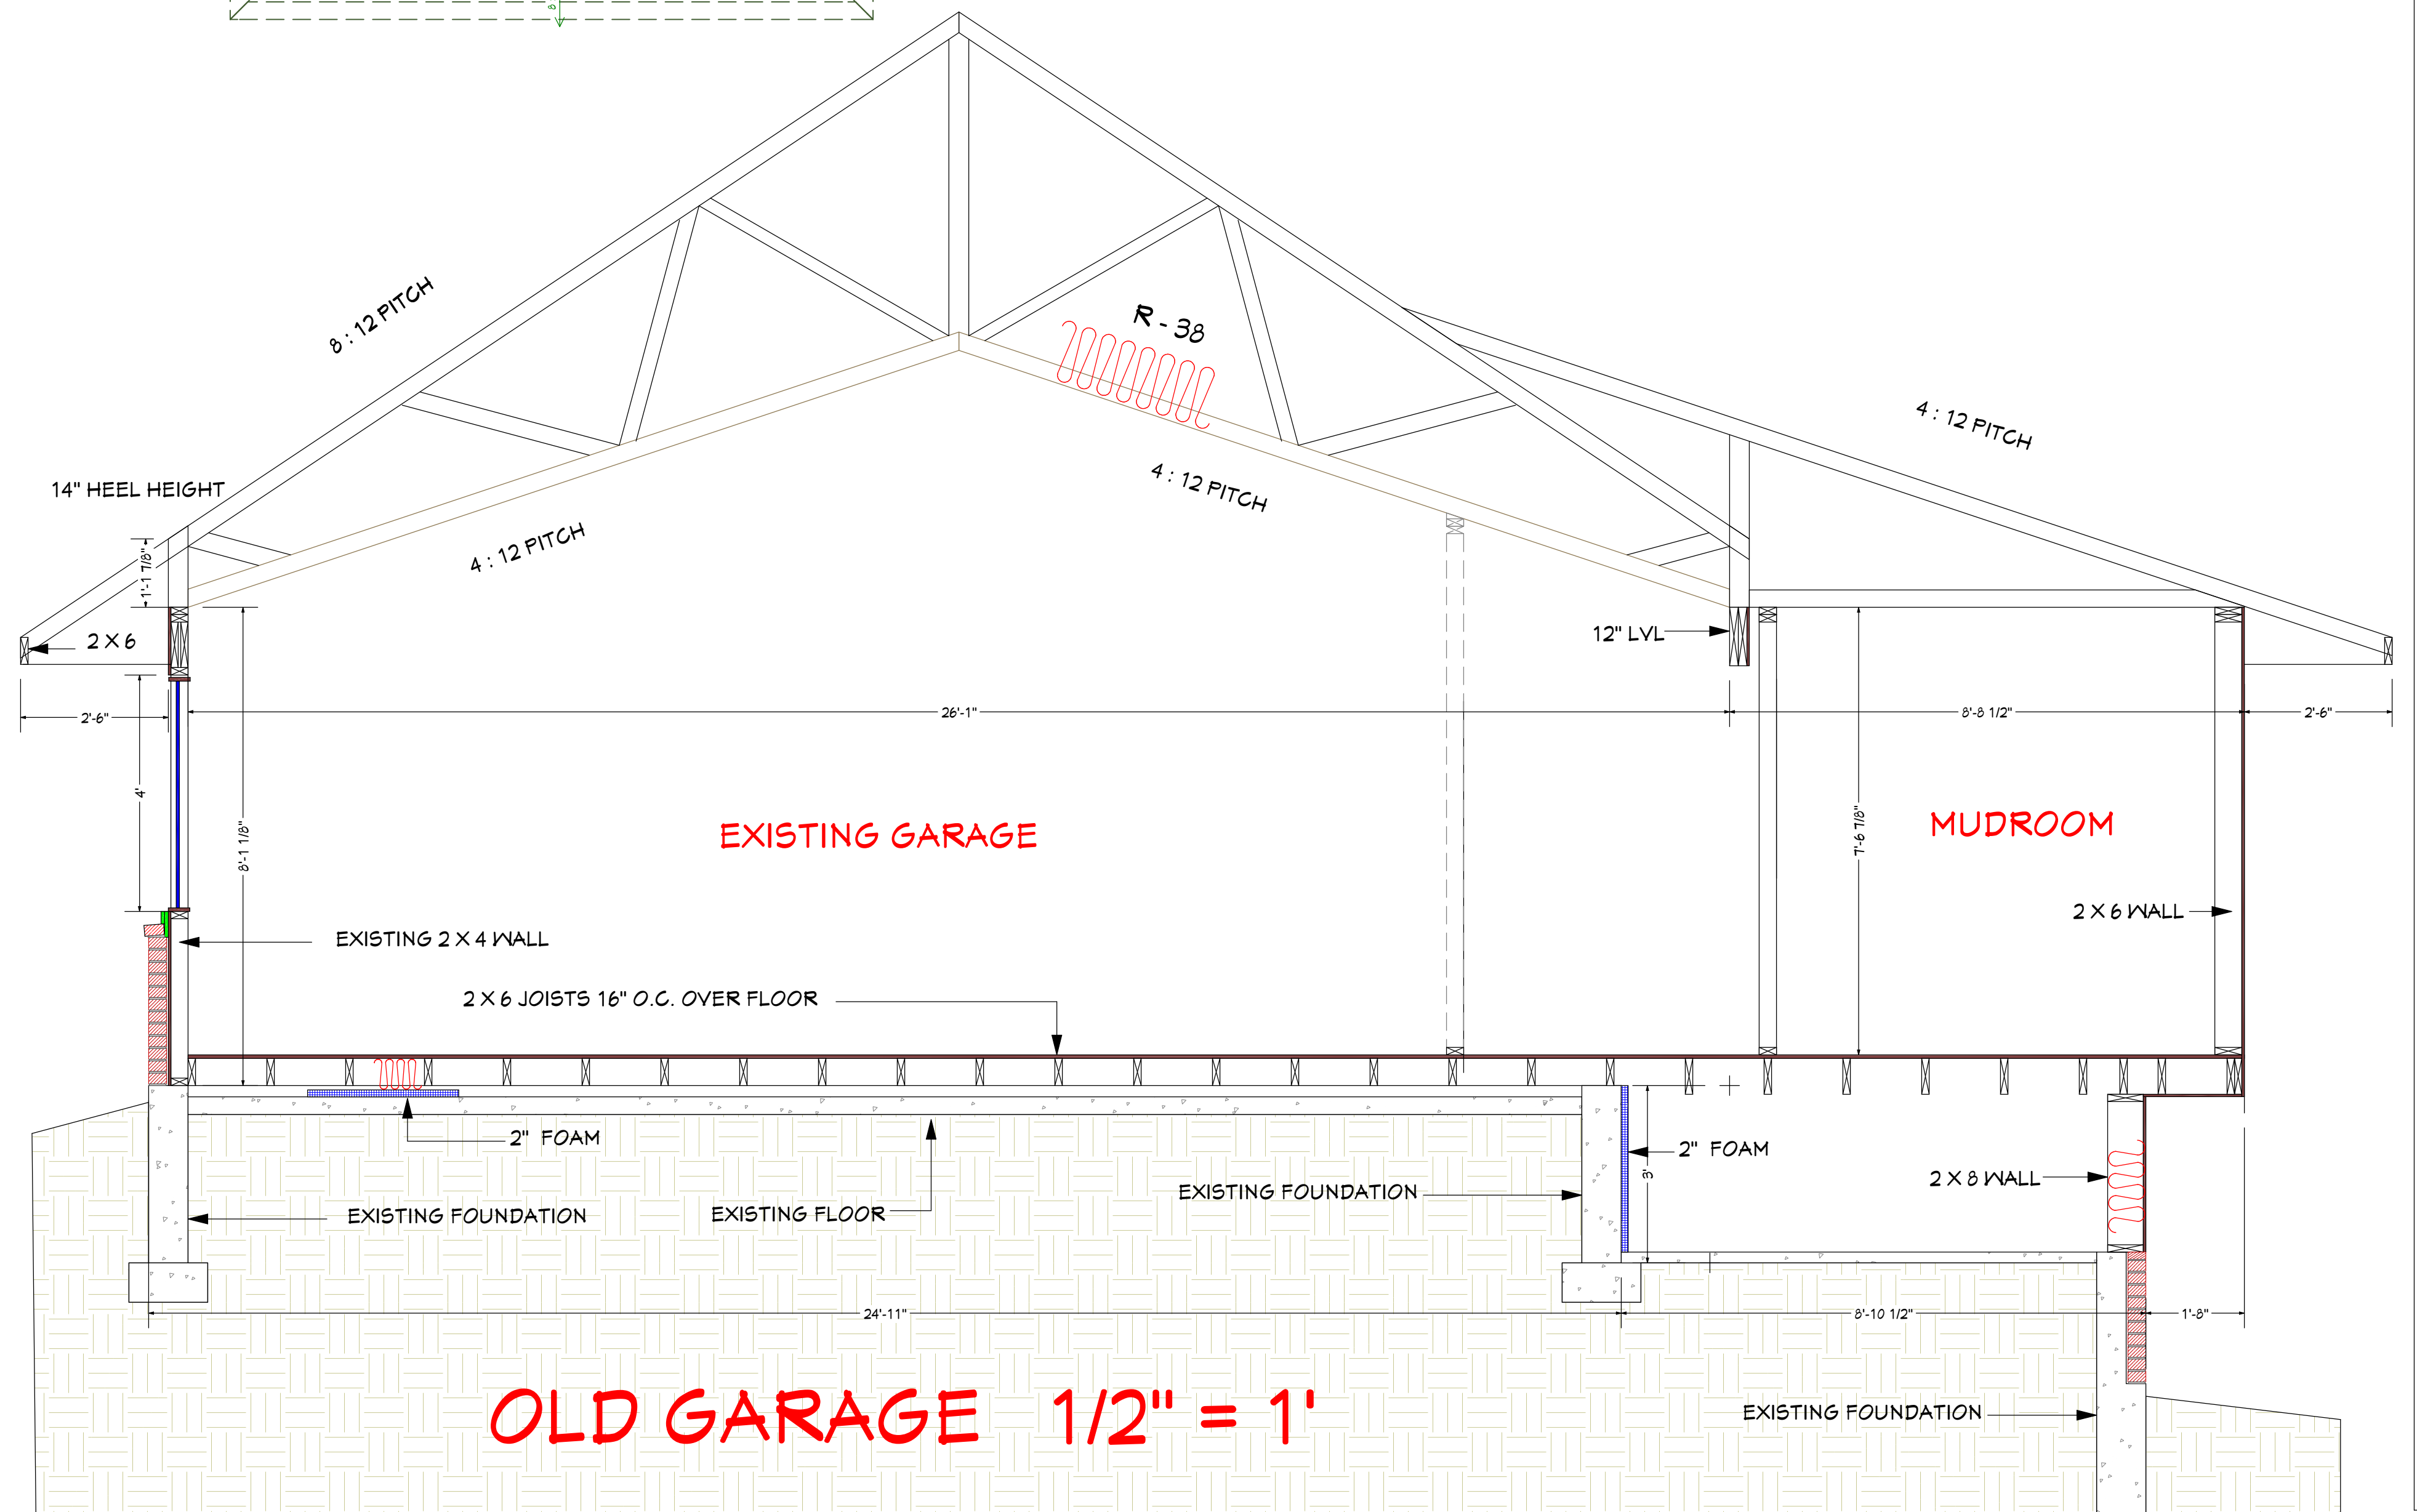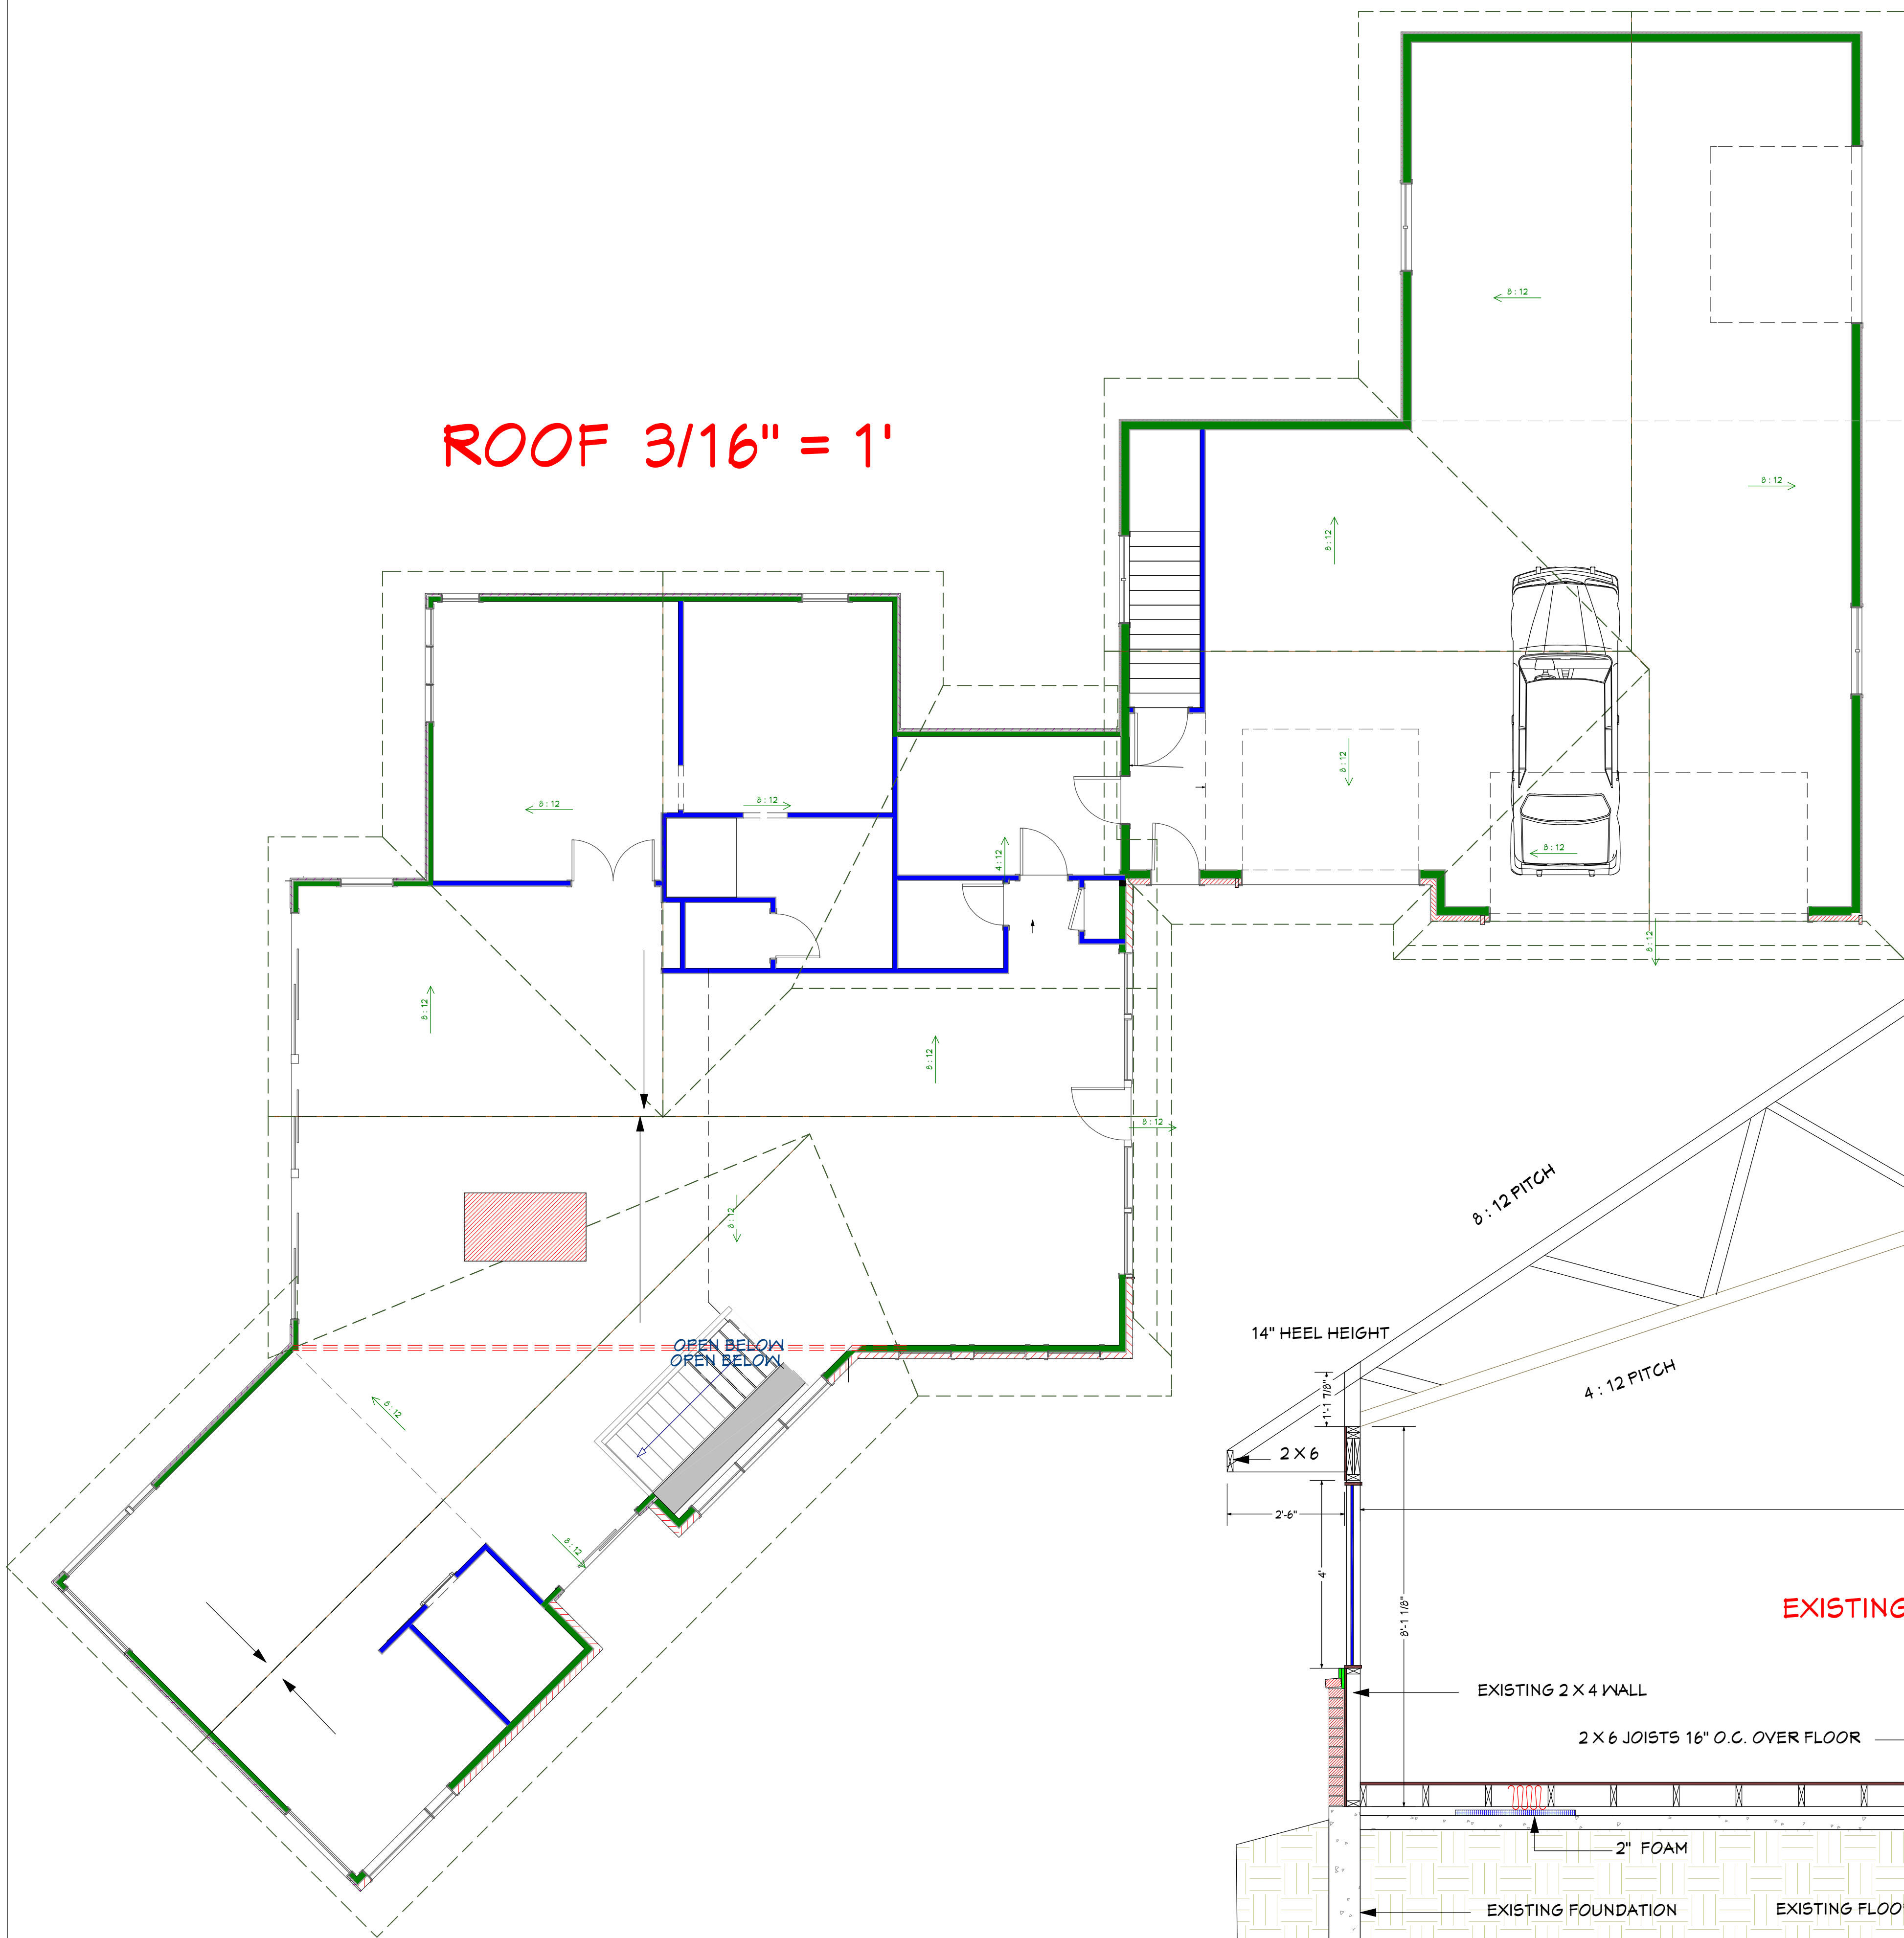

OLD GARAGE 1/2" = 1'

DAN & MEXI SHRIVER

8746 MIDDLE ROAD



DRAWN BY
RON RODAKOWSKI
815 272 3708

DATE:
10/6/2018


SCALE:

SHEET:
6

FLOOR OVER EXISTING GARAGE 1/2" = 1'

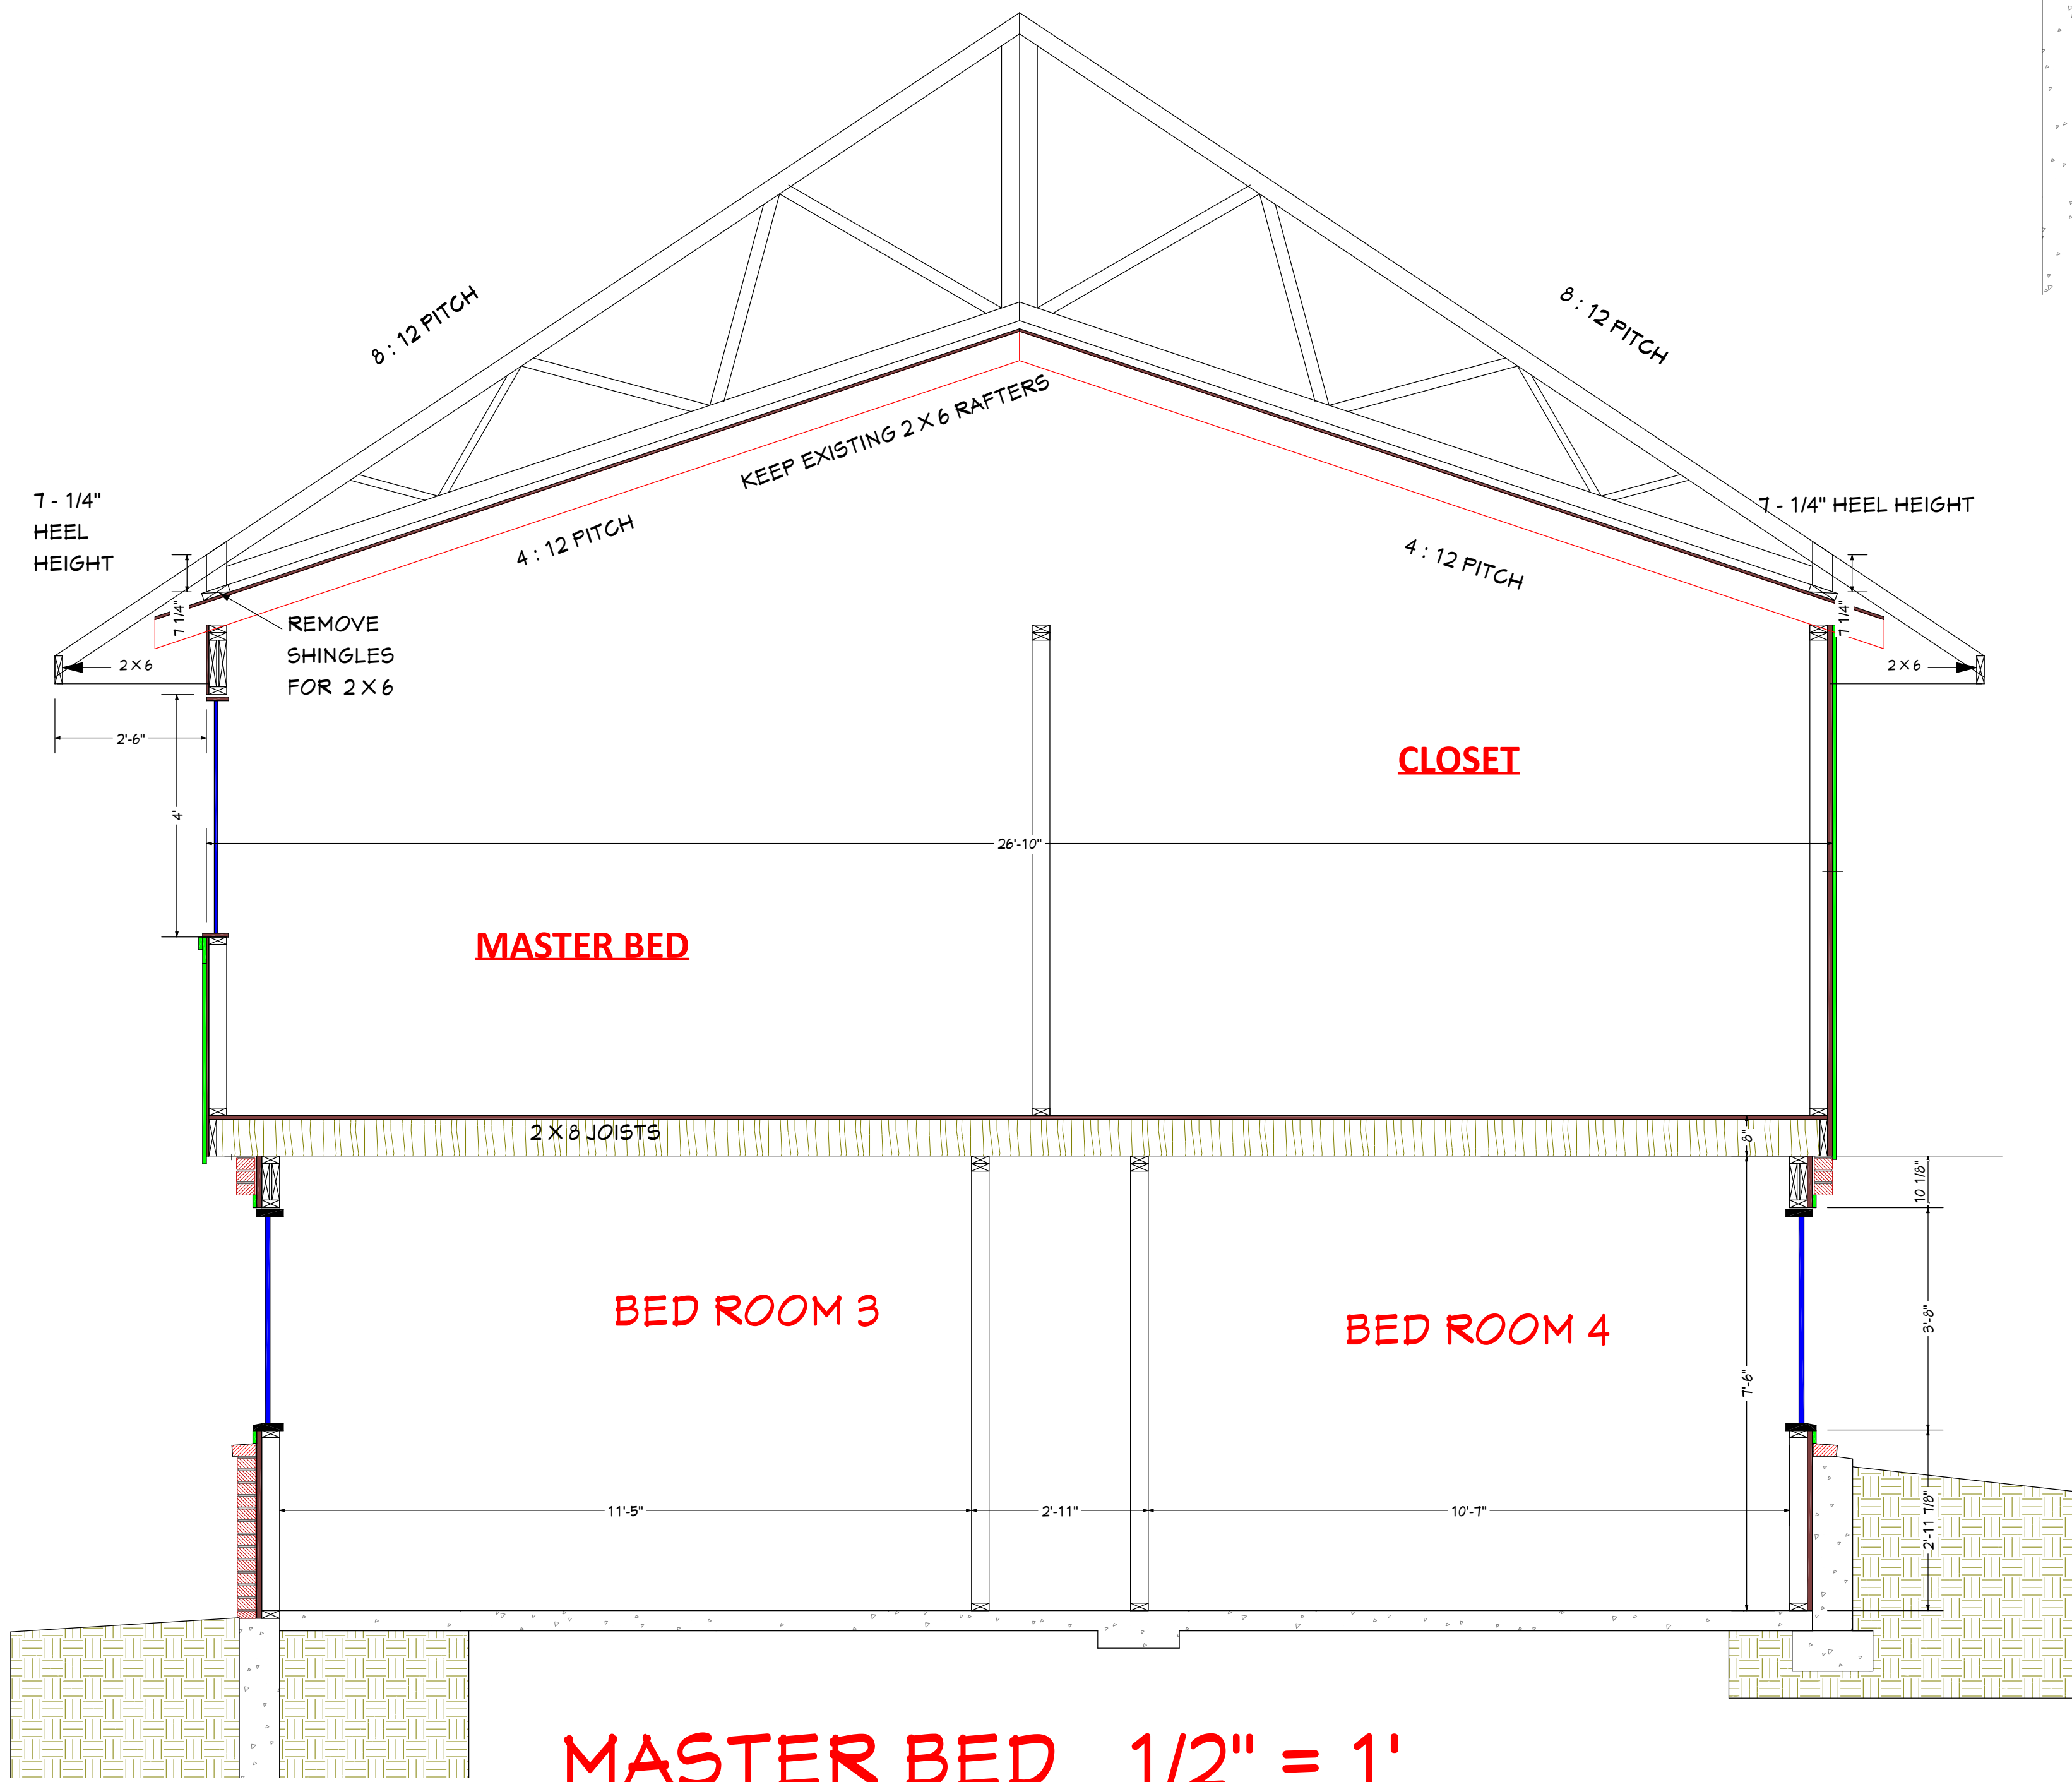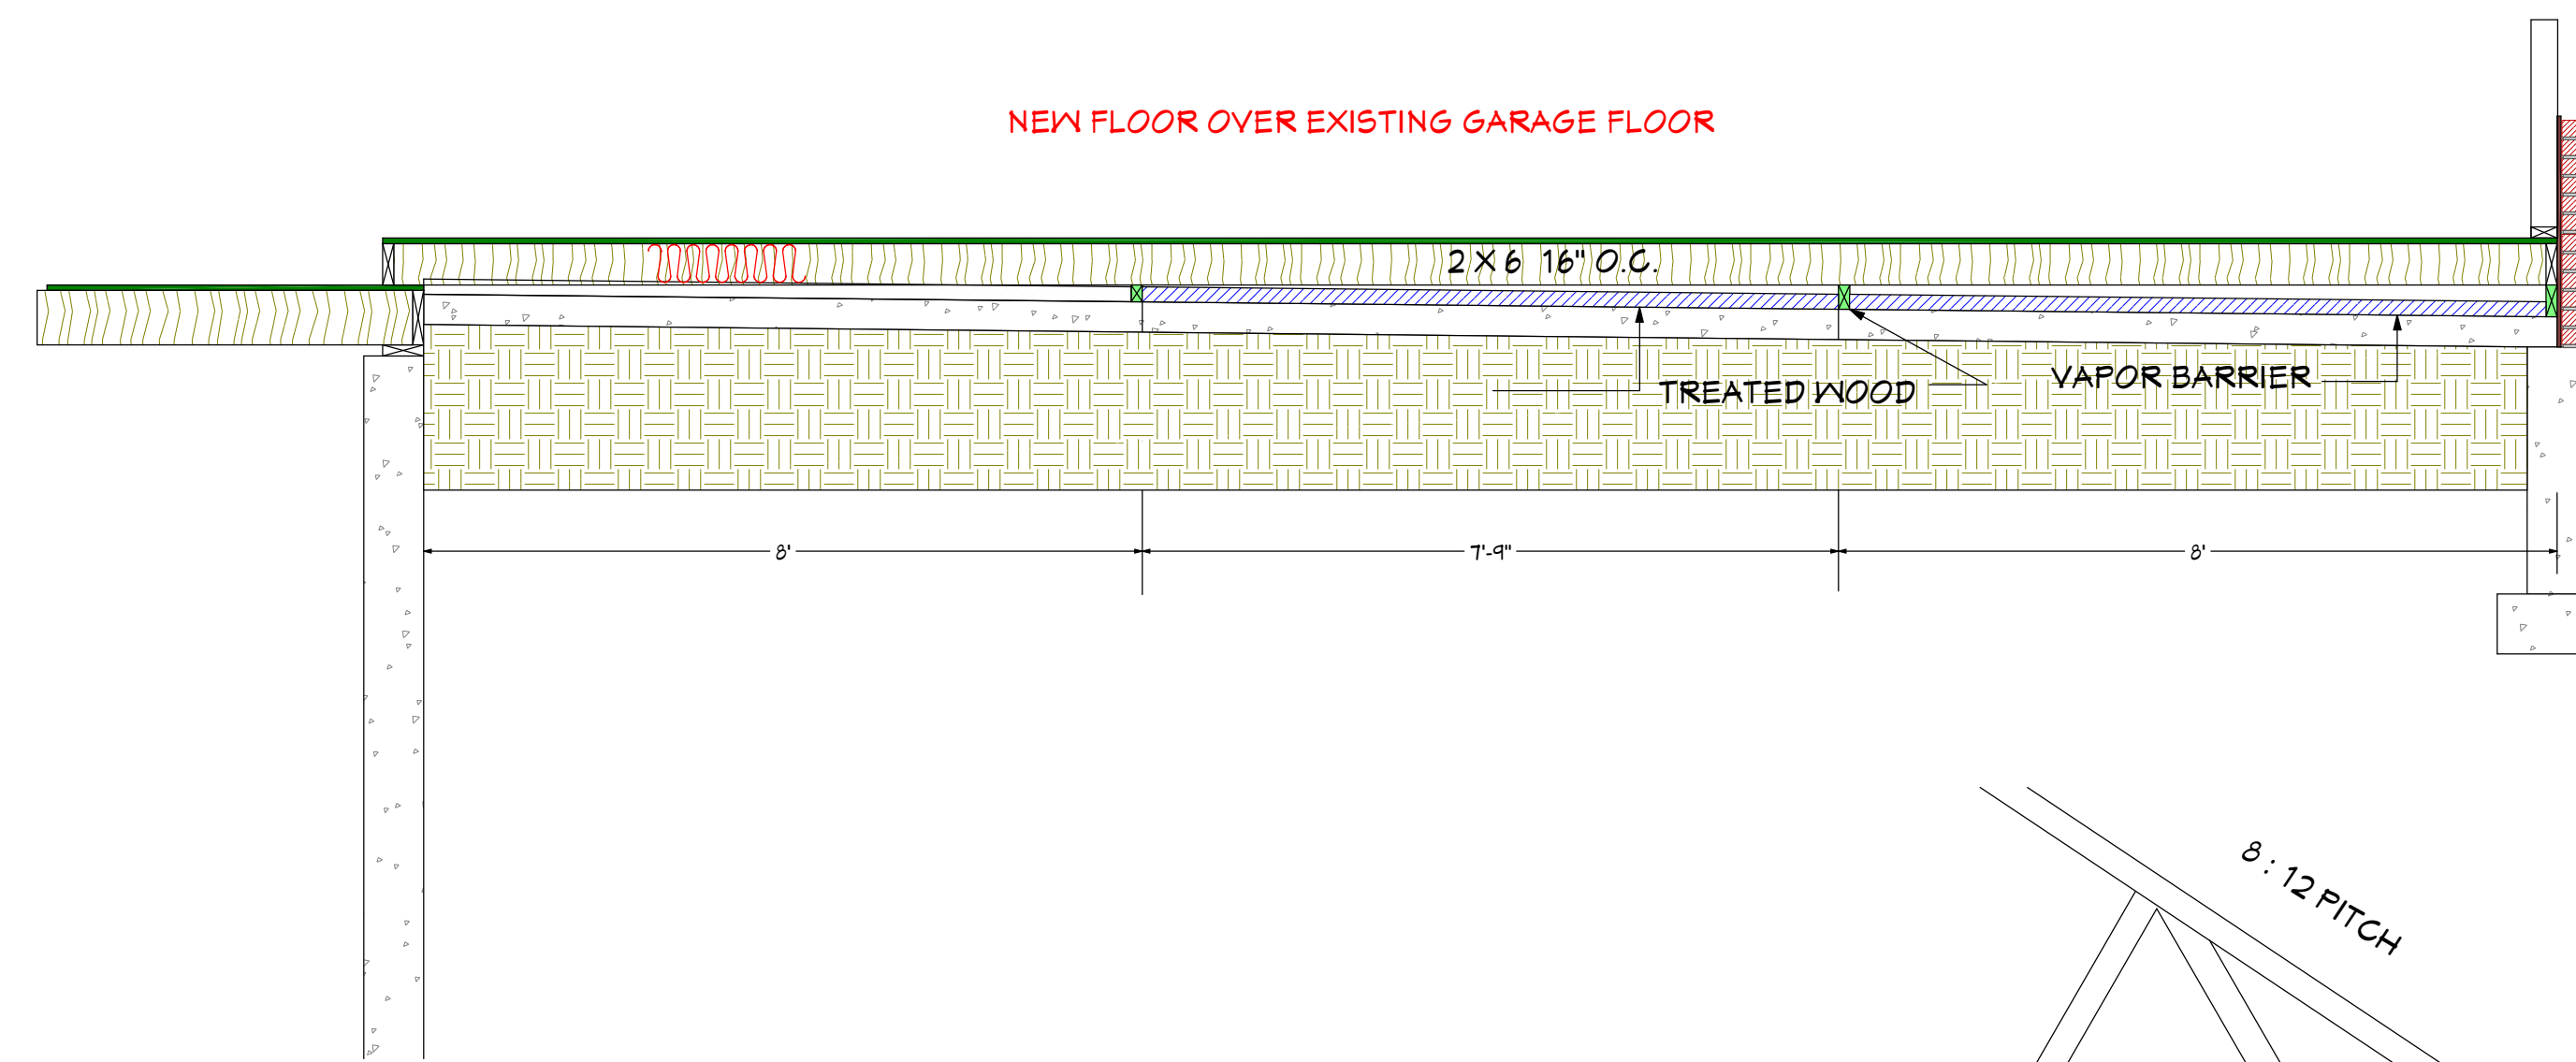

MASTER BED 1/2" = 1'

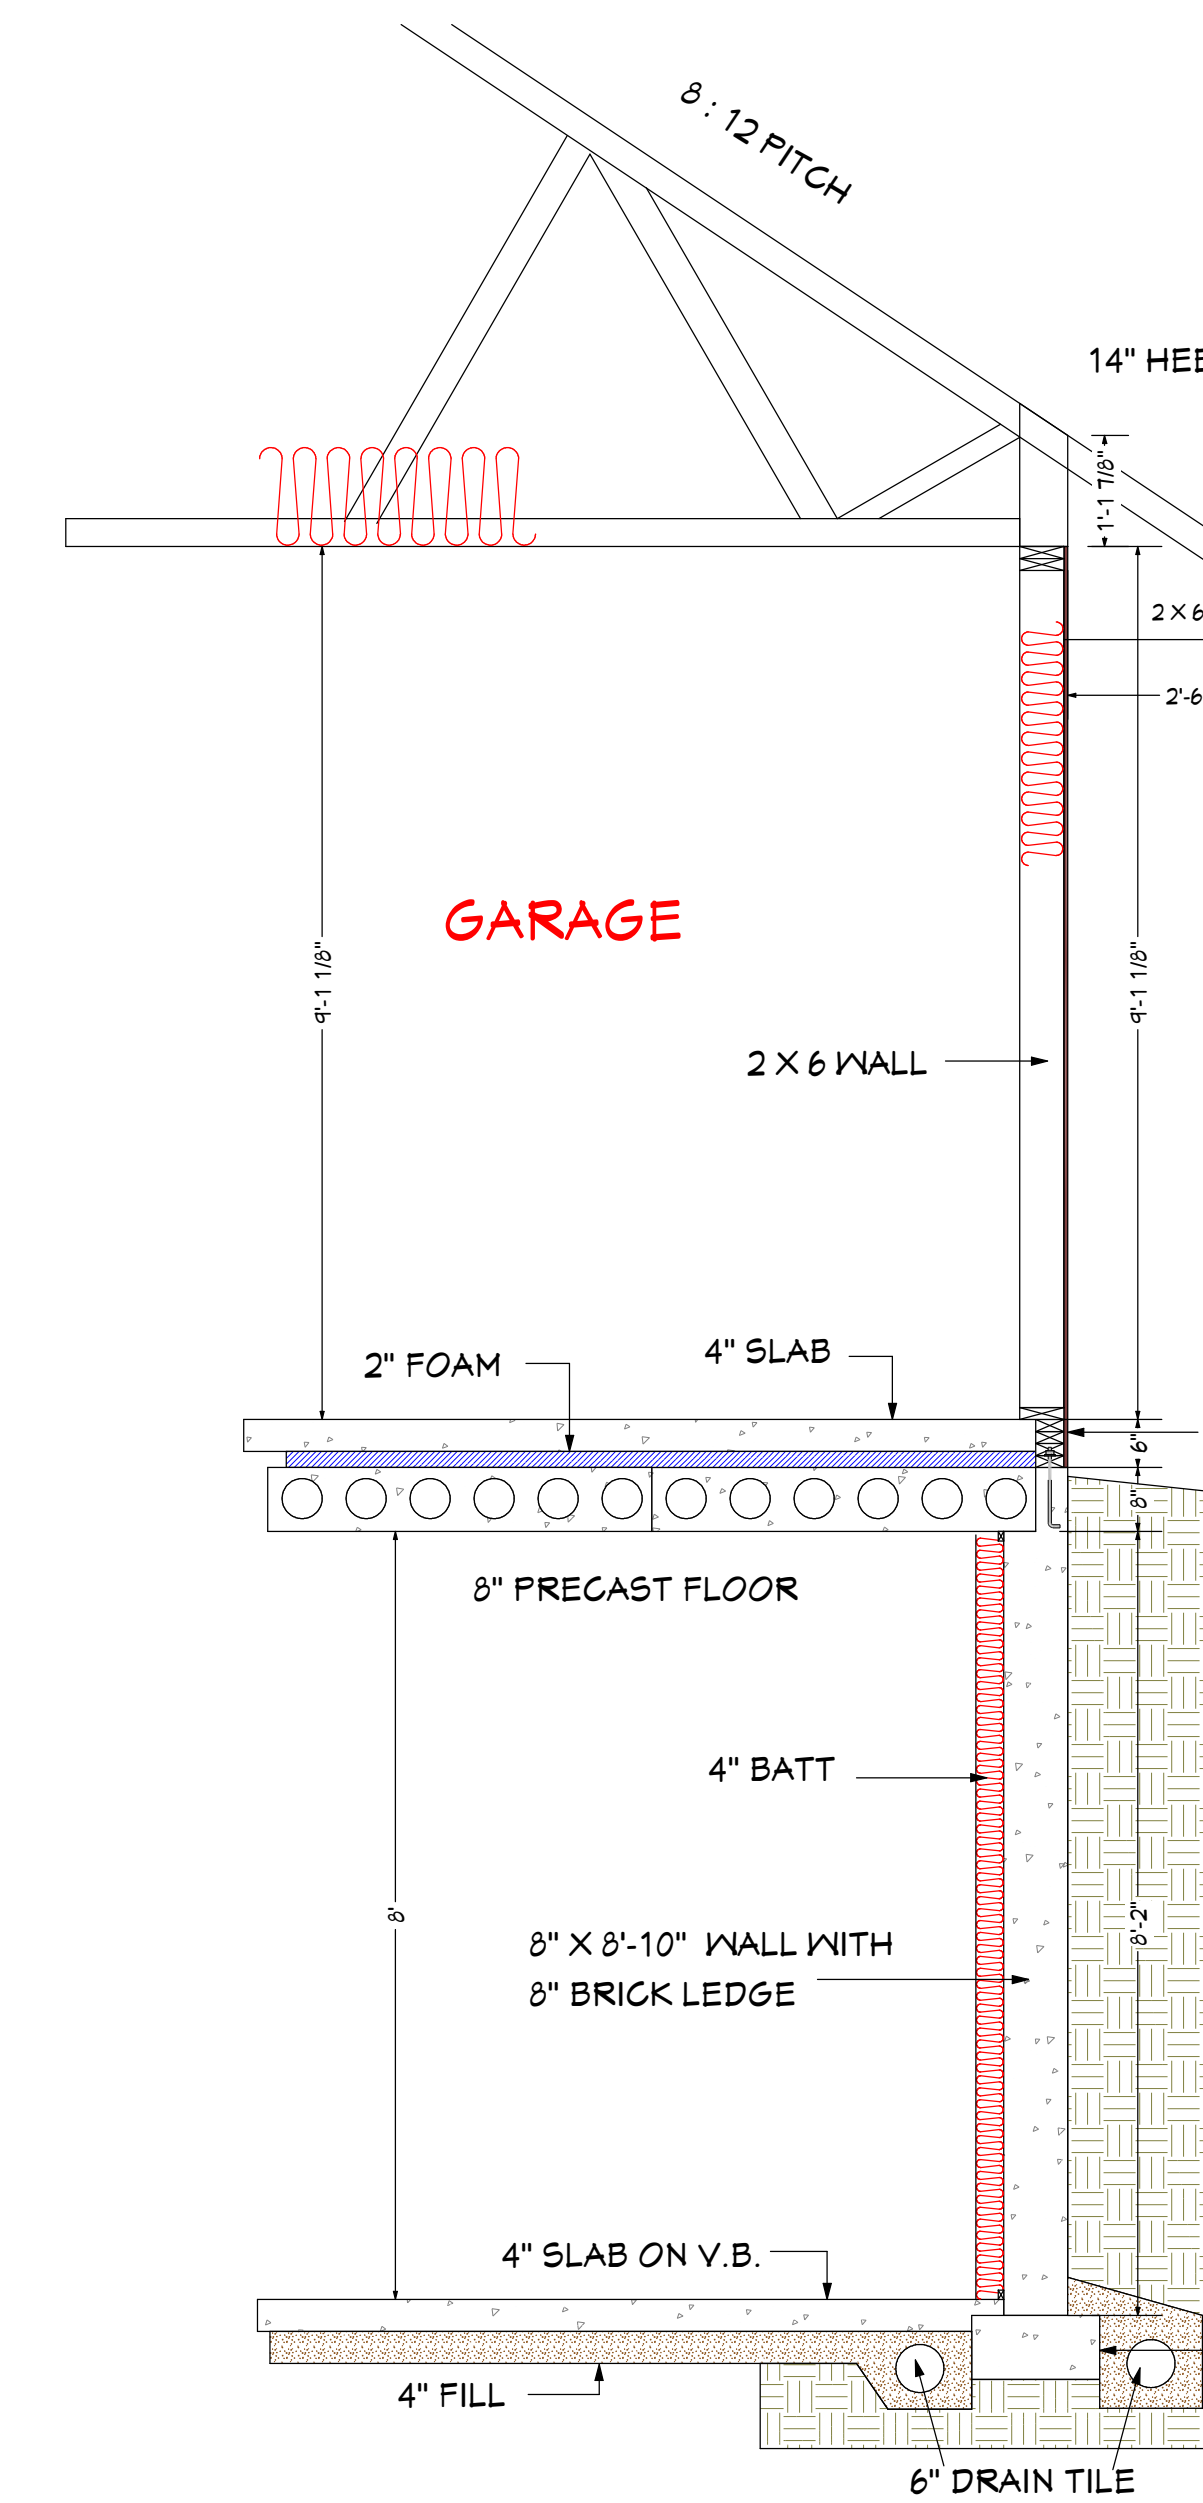

NEW GARAGE 1/2" = 1'

DAN & MEXI SHRIVER

8746 MIDDLE ROAD

DRAWN BY
RON RODAKOWSKI
815 272 3708

DATE:

10/6/2018

SCALE:

SHEET:

7