


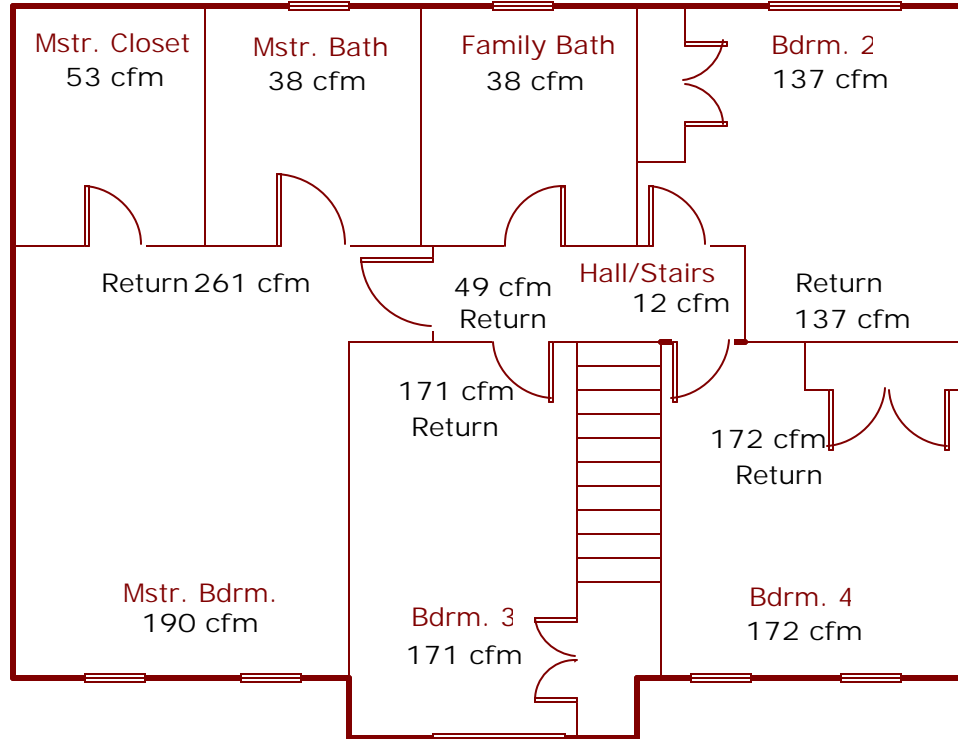

Bdrm. Level




Job #:
Performed by Kevin Gorgoglione for:
Bazzaboni Home Builders
64 Layrelcrest
Brookline, NH

Absolute Mechanical Systems Inc.
2 Quimby Rd.
Brookline, NH 03033
Phone: 603-249-9800 Fax: 978-423-7122 CELL
kevin@absolutemechanical.com

Scale: 1/8" = 1'0"
Page 1
Right-Suite@ Universal 2015
15.0.17 RSU09260
2015-May-19 11:23:34
...4 Laurelcrest\64.Laurelcrest.rup



Main Level

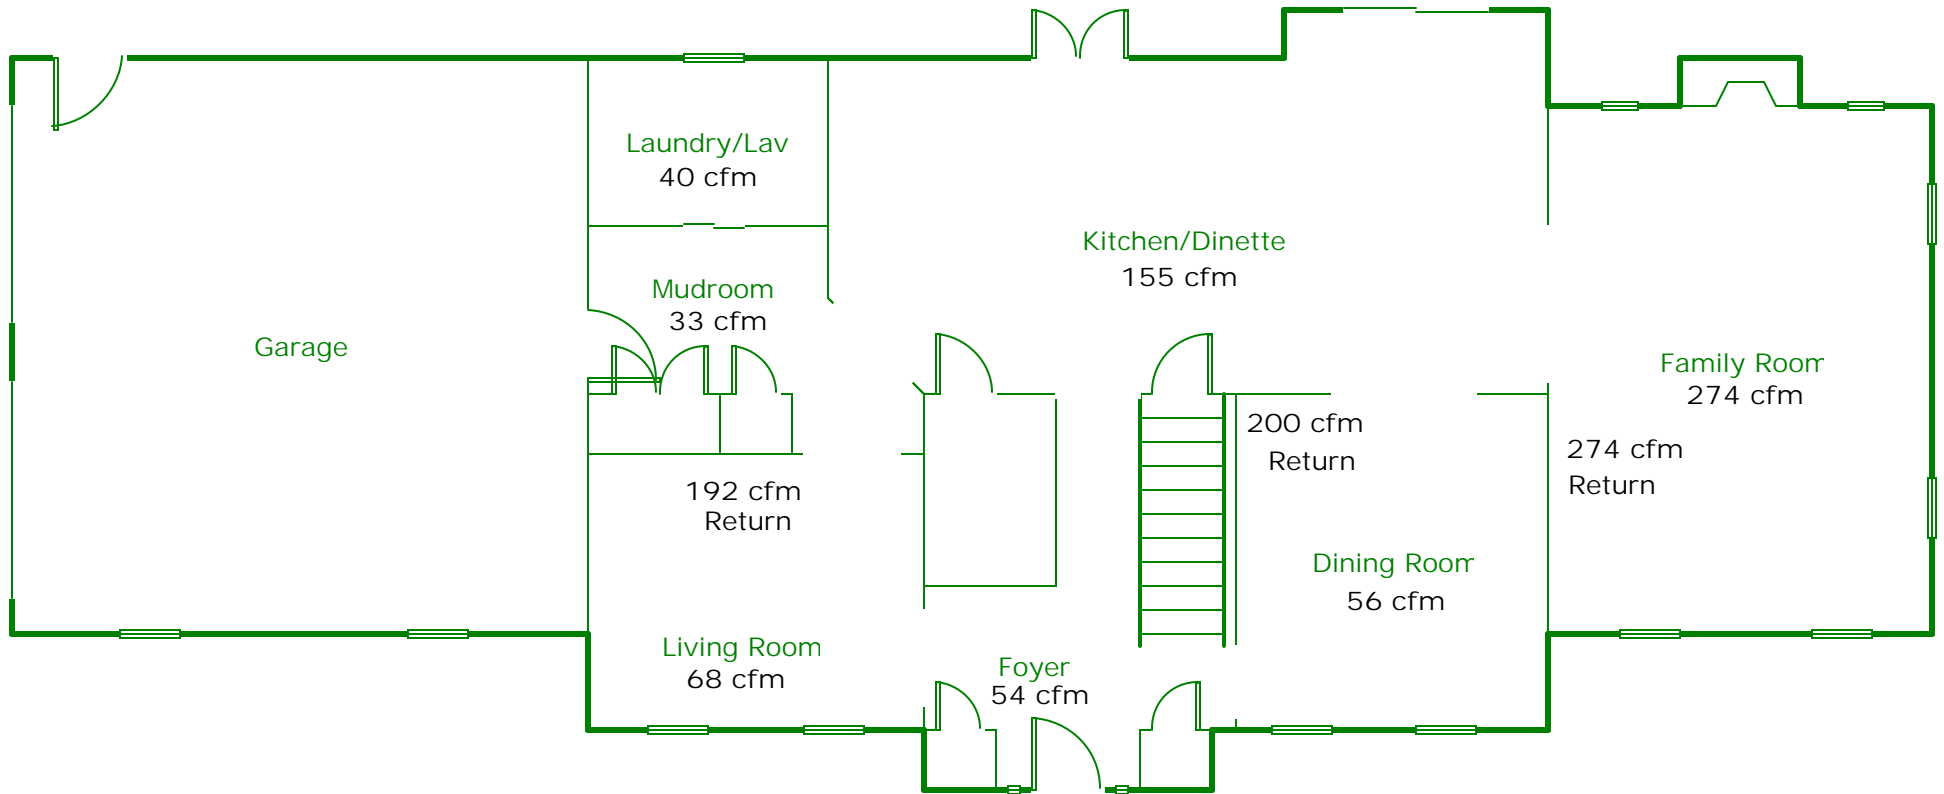

Job #:
Performed by Kevin Gorgoglione for:
Bazzaboni Home Builders
64 Layrelcrest
Brookline, NH

Absolute Mechanical Systems Inc.
2 Quimby Rd.
Brookline, NH 03033
Phone: 603-249-9800 Fax: 978-423-7122 CELL
kevin@absolutemechanical.com

Scale: 1/8" = 1'0"
Page 2
Right-Suite@ Universal 2015
15.0.17 RSU09260
2015-May-19 11:23:34
...4 Laurelcrest\64.Laurelcrest.rup