



**FIRST FLOOR**  
1/4" = 1'

**2500 SQ. FT.**

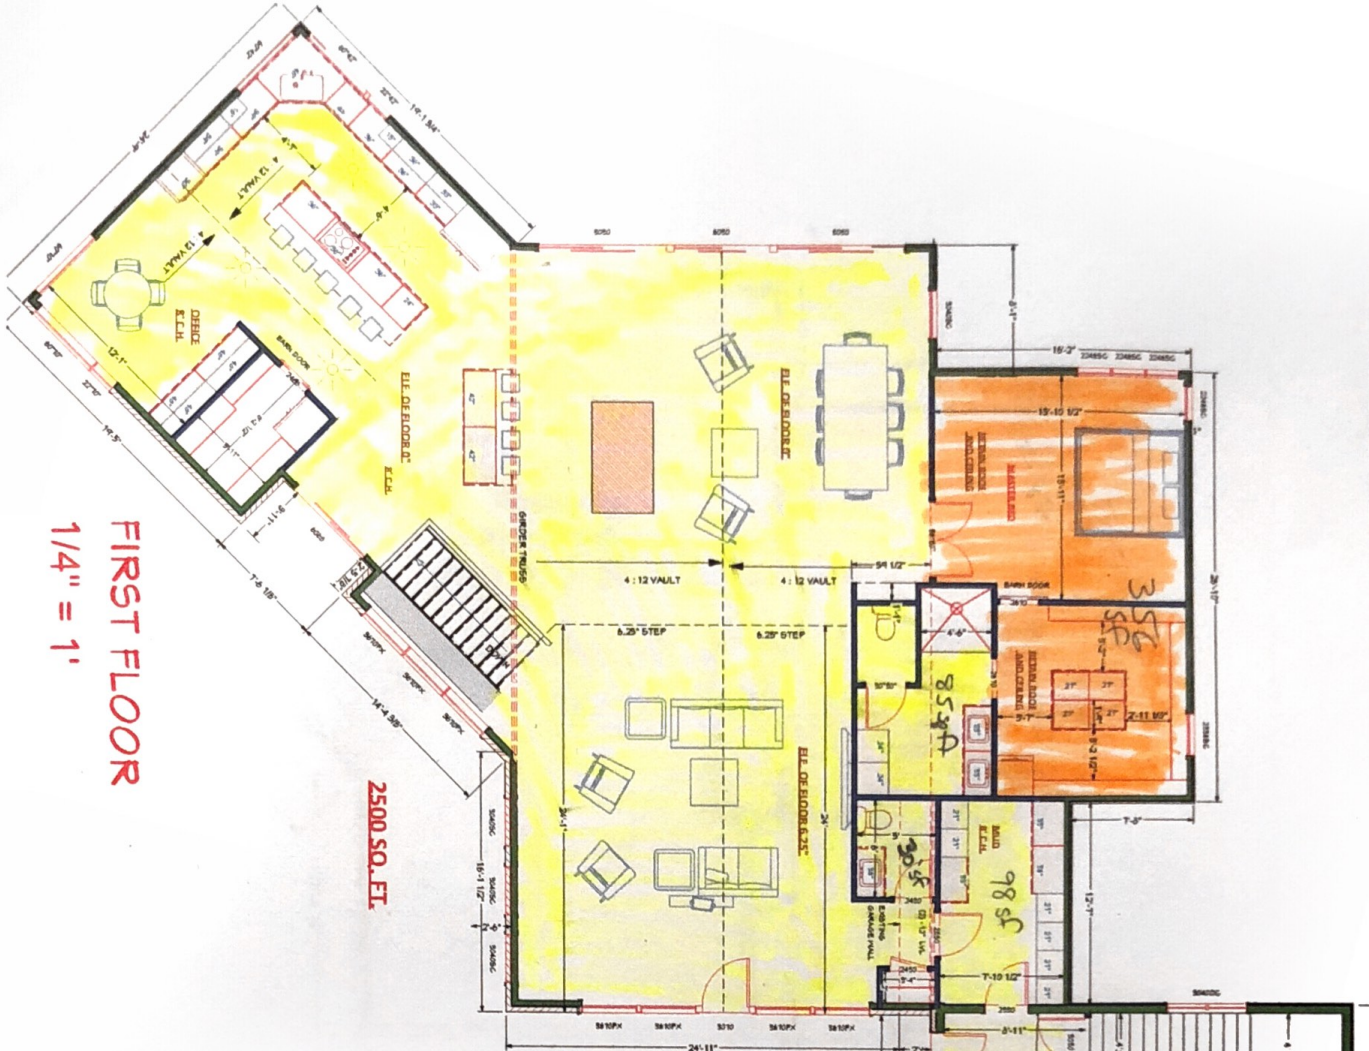


**FIRST FLOOR**  
GARAGE 1/4" = 1'

*~1700 SF*

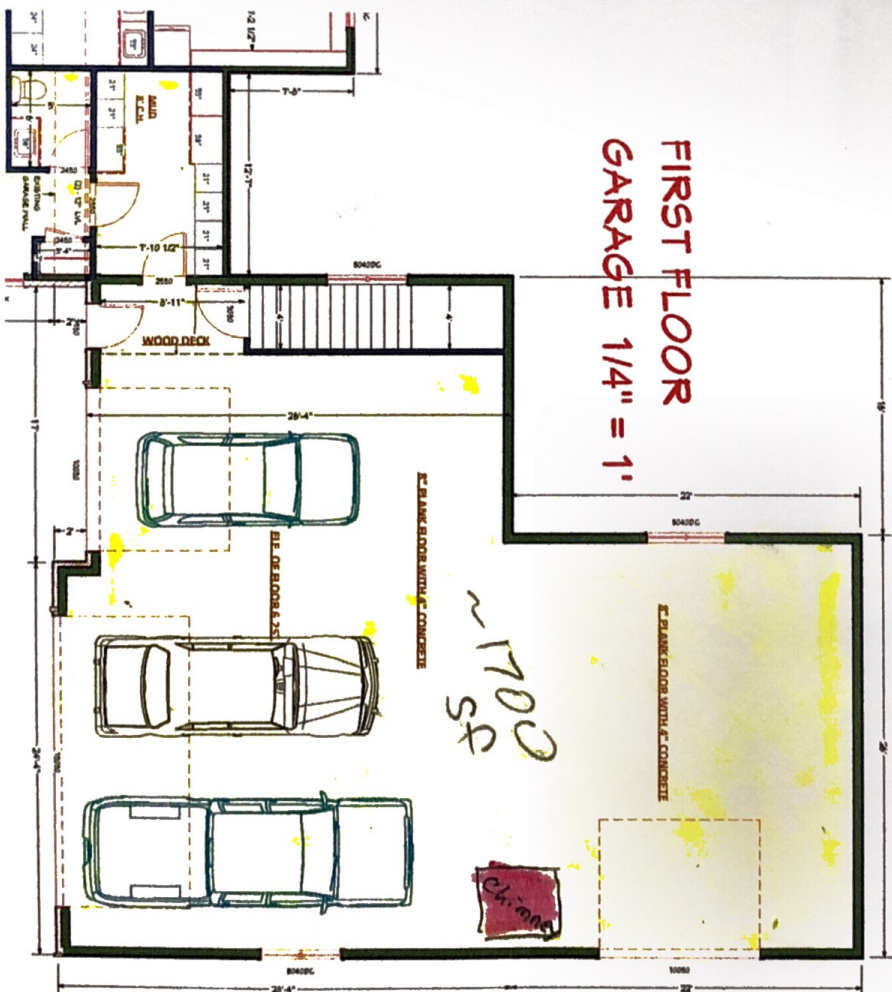



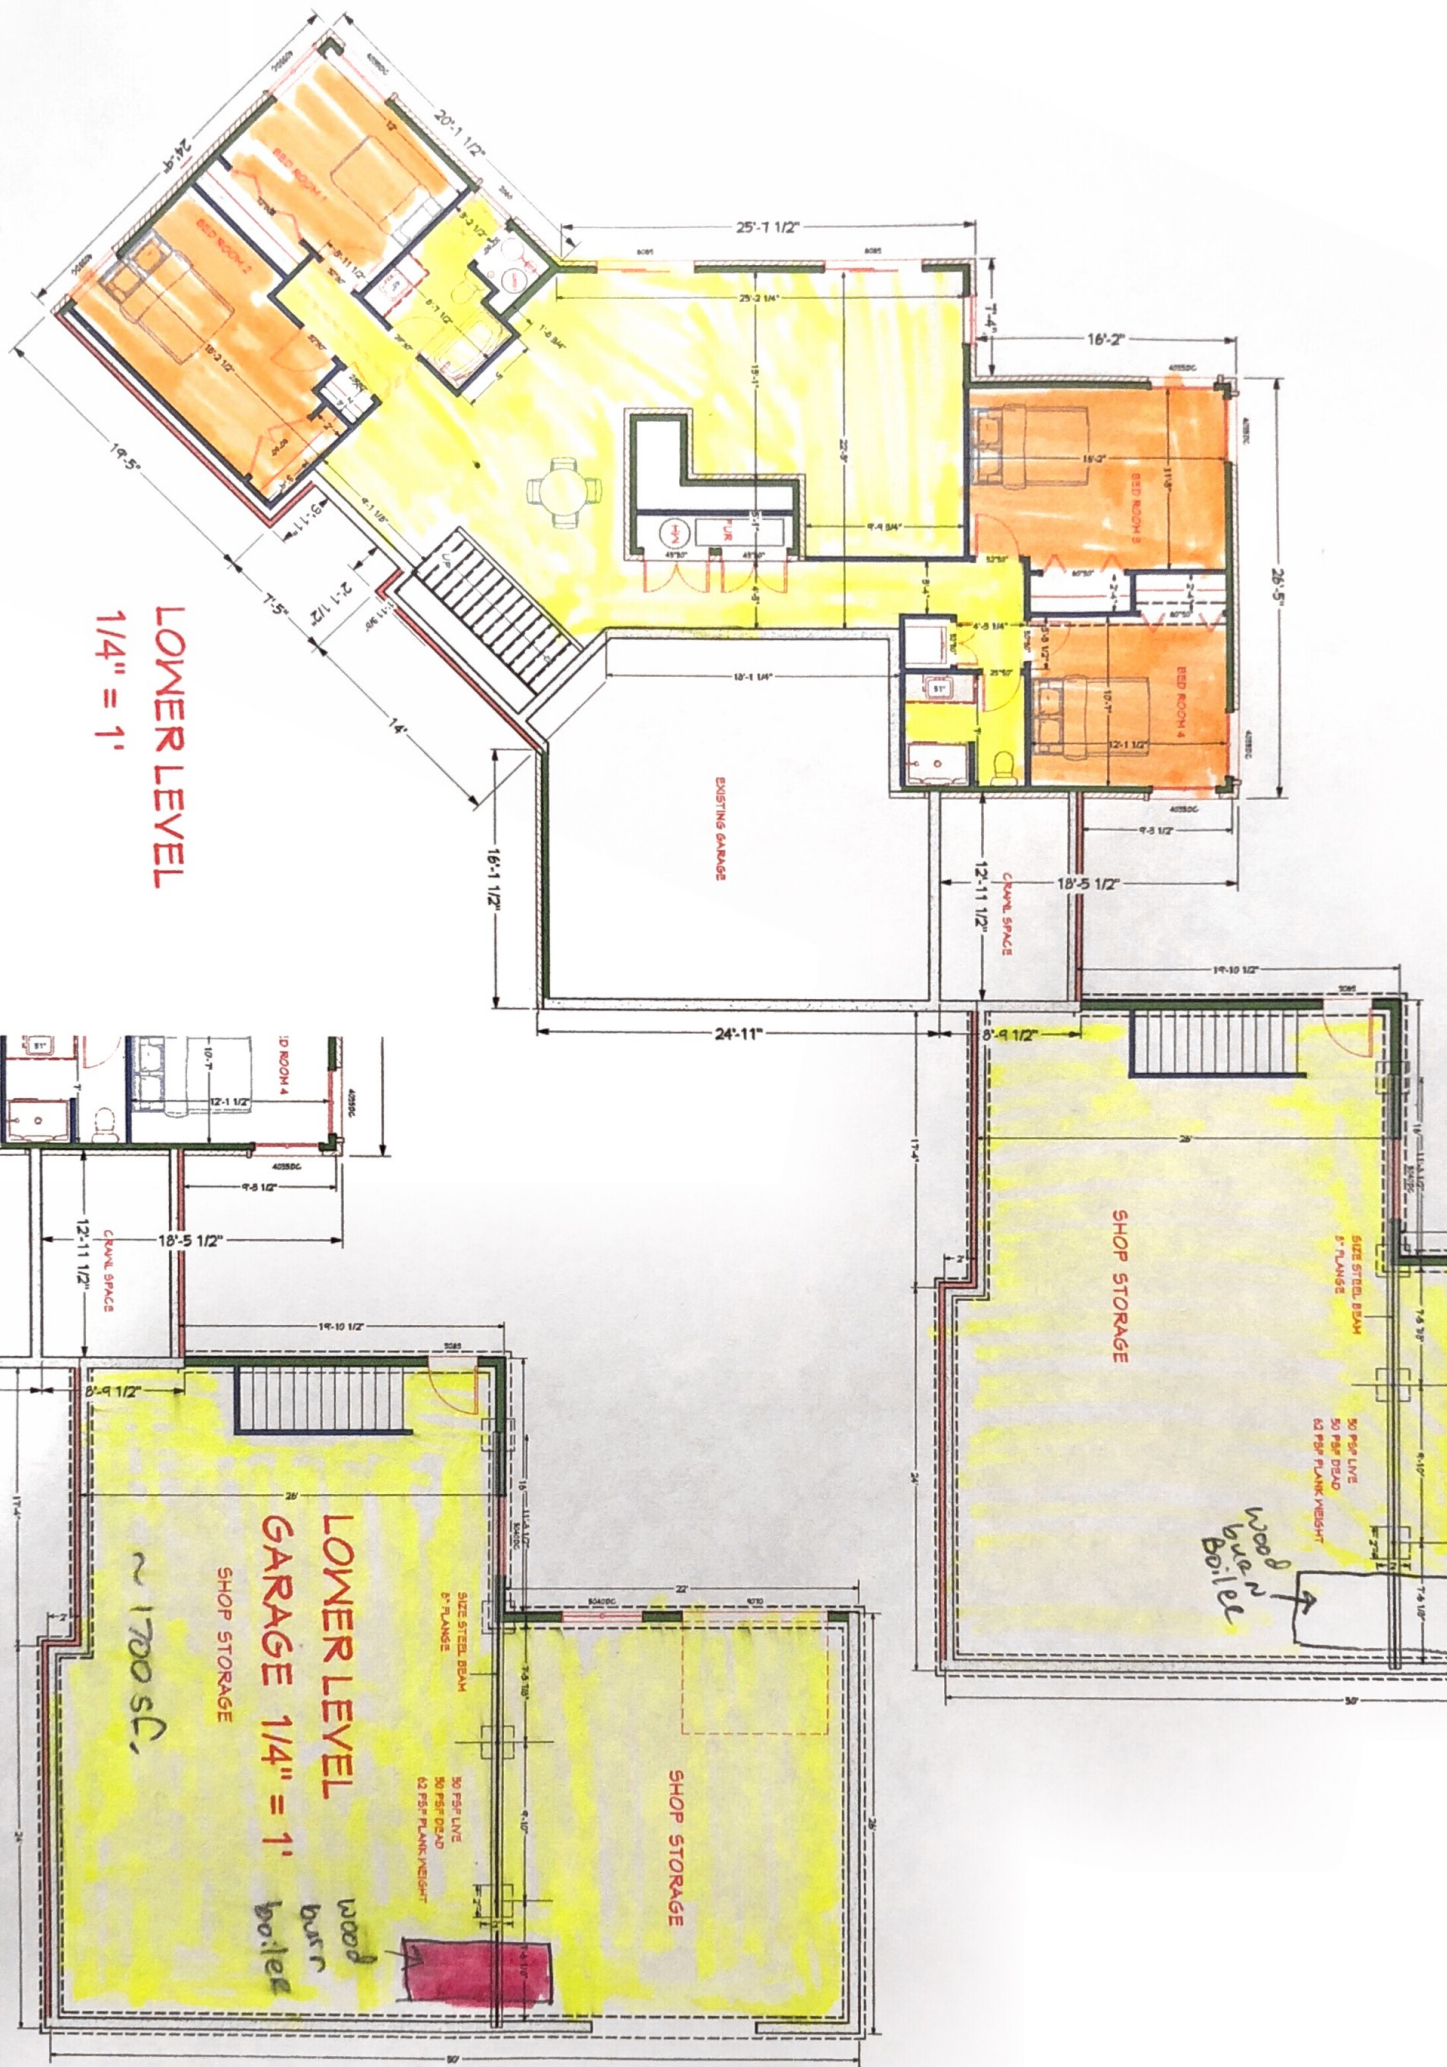

**LOWER LEVEL**  
**1/4" = 1'**

**LOWER LEVEL**  
**GARAGE 1/4" = 1'**  
 SHOP STORAGE  
 ~1700 S.C.

wood burn boiler