


Question 1: Will this piping arrangement allow for proper draw from storage?

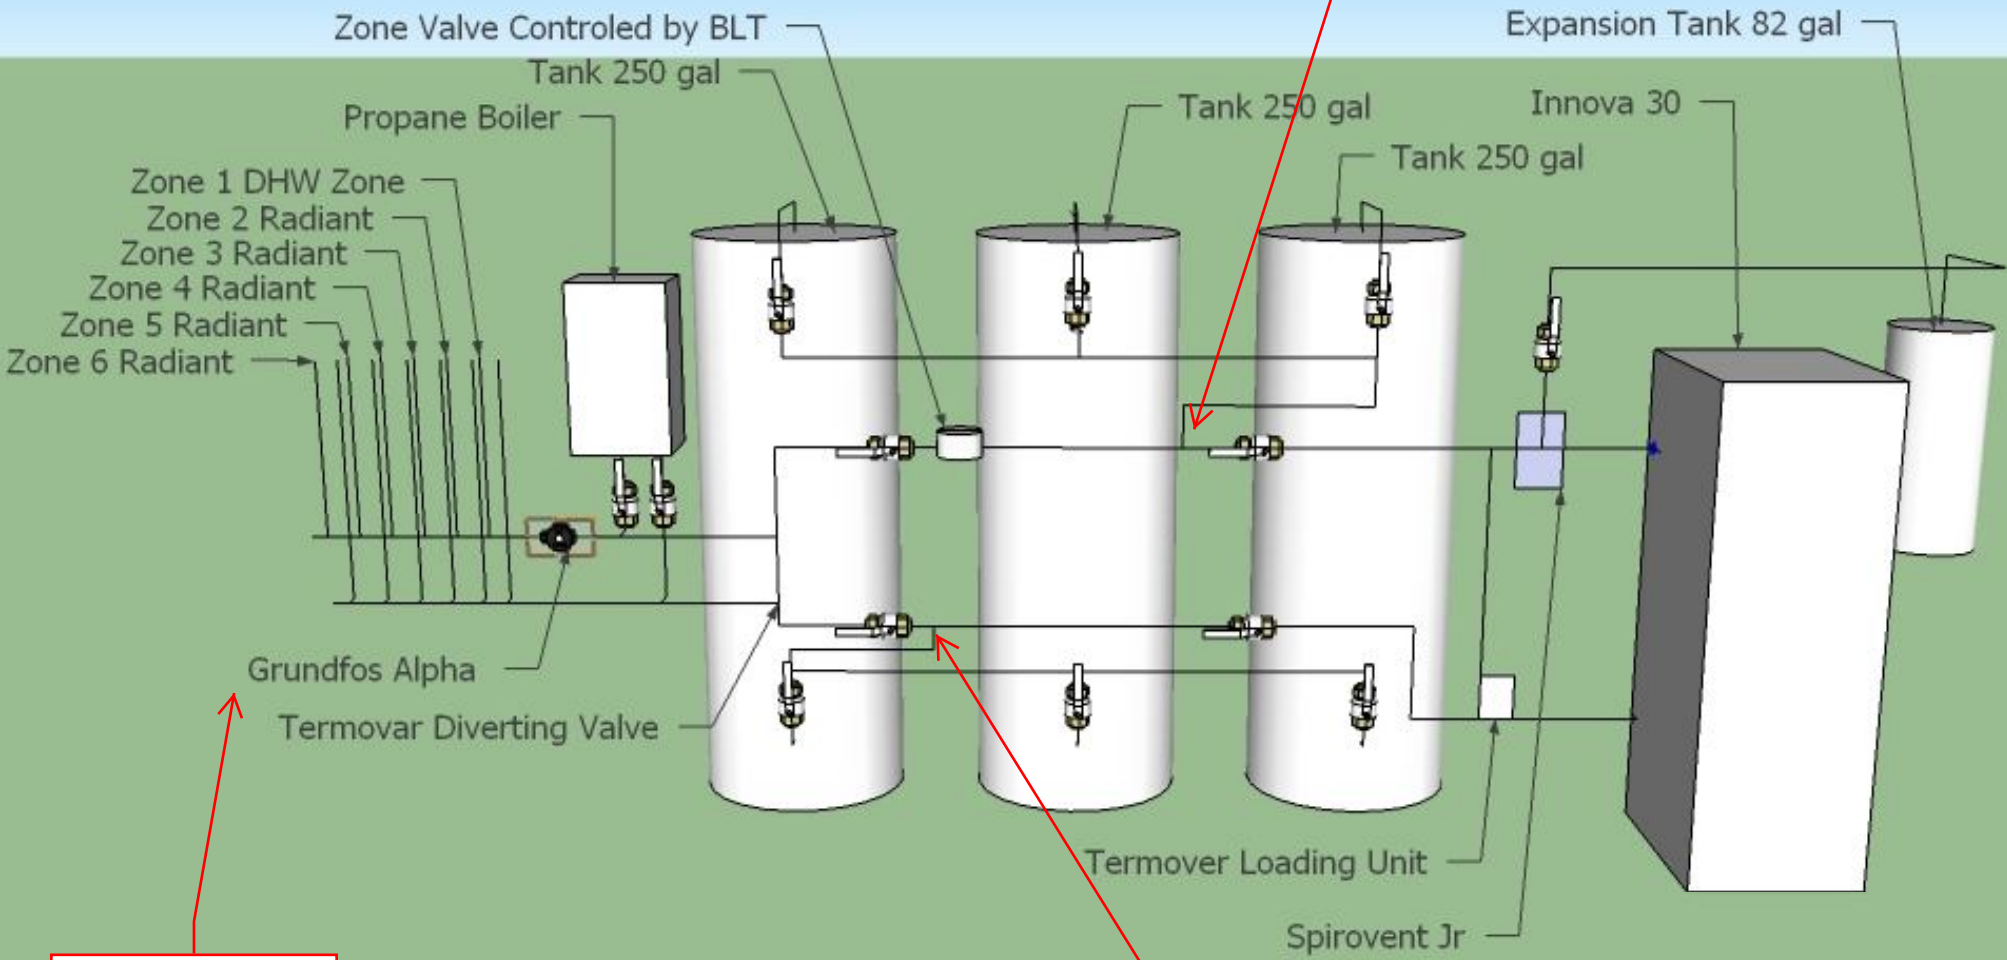

Question 2: Will one Alpha Pump Work

Question 1: Will this piping arrangement allow for proper draw from storage?